
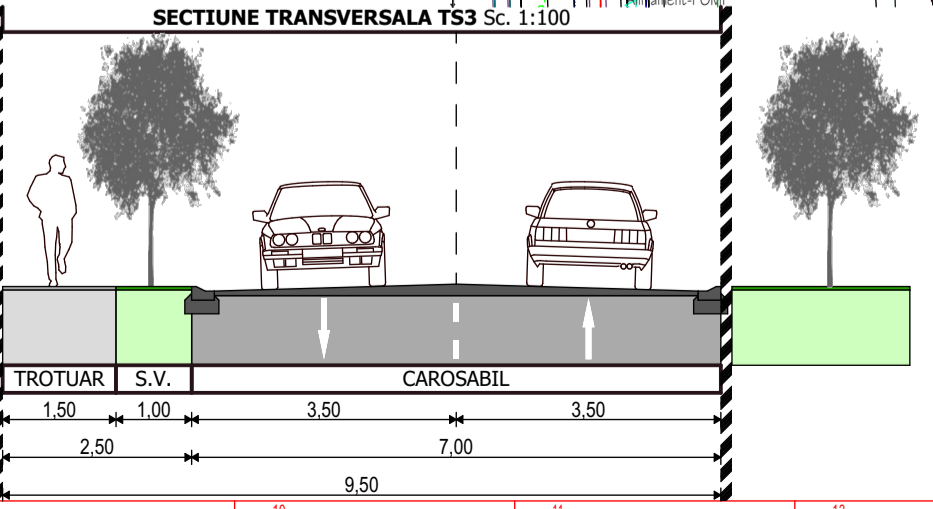
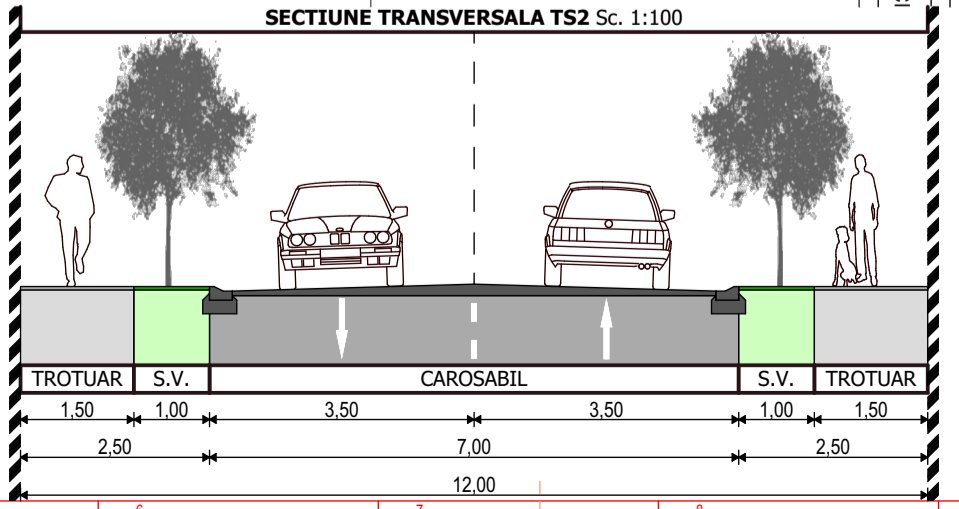
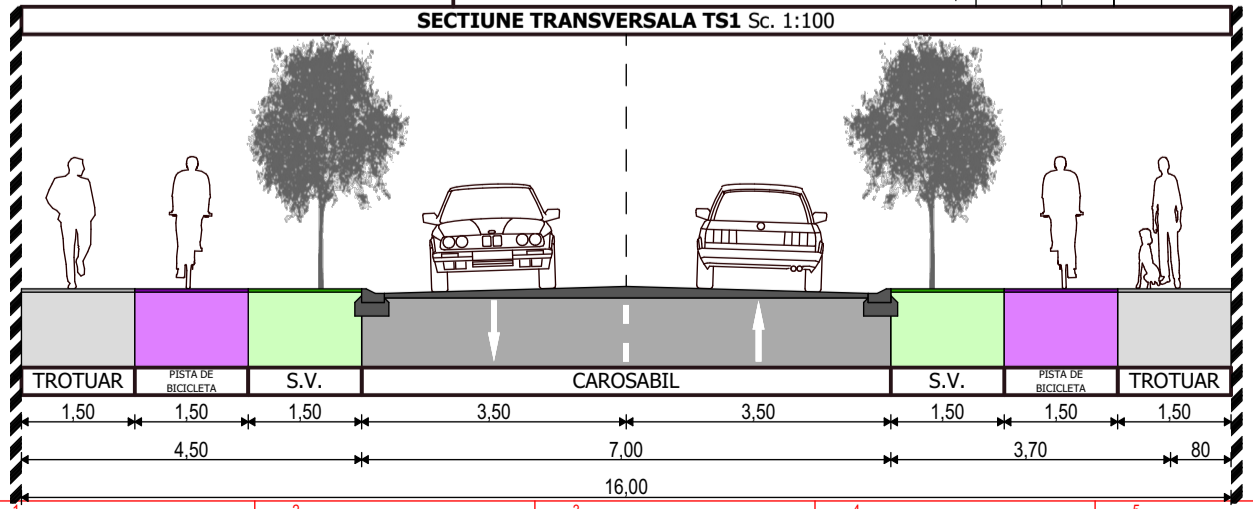
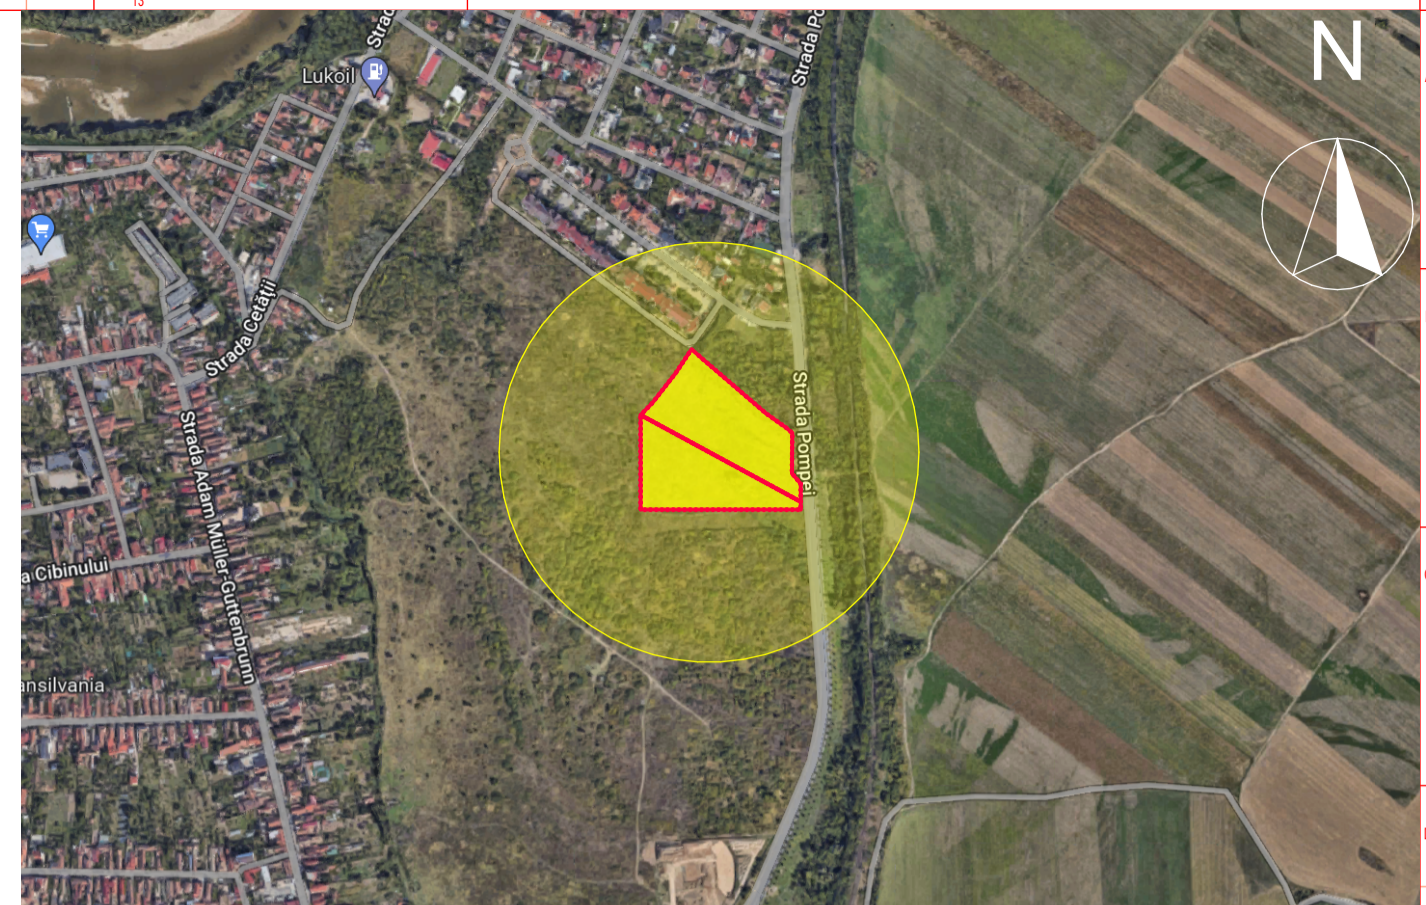


S.C. PERFORMANCE SPECIAL BUILDINGS S.R.L.			
Nr. C.F. parcela	Categoria de folosinta	Suprafata masurata (mp)	Mentiuни
345797	Curtii Constructii	17 910	intravilan Municipiului Arad
345798	Curtii Constructii	14 353	intravilan Municipiului Arad
Incinta Reglementata Suprafata totala= 32 263 mp			

Nr. parcela propusa	Suprafata parcela propusa (mp)	Zona functionala
1	1 200	Z1
2	1 480	Z1
3	1 296	Z2
4	1 296	Z2
5	1 296	Z2
6	1 296	Z2
7	1 296	Z3
8	1 296	Z3
9	1 116	Z3
10	1 300	Z3
11	1 923	Z2
12	1 296	Z2
13	1 296	Z2
14	1 001	Z2
15	2 285	Z2
16	1 371	Z2
17	1 157	Z2
18	1 813	Z3
19	229	Z3
20	7 020	Z4
S. TOTAL	32 263	

Parcela (nr.cad.345797)			
Nr. Pct.	Coordonate pct.de contur	Lungimi laturi D(i,i+1)	
	X [m]	Y [m]	
5000	523936.301	217120.443	12.795
5001	523927.790	217129.997	110.701
5002	523855.713	217214.018	32.780
5003	523836.720	217240.735	10.656
5004	523829.796	217248.835	53.321
5005	523778.477	217248.325	18.175
5006	523762.543	217259.994	23.633
5007	523738.910	217259.943	240.829
5008	523853.649	217048.204	21.996
5009	523869.373	217063.585	49.997
5010	523908.738	217094.409	37.960
5011	523940.339	217115.440	6.429
S(nr.cad.345797)=17910.00mp P=619.272m			

Parcela (nr.cad.345798)			
Nr. Pct.	Coordonate pct.de contur	Lungimi laturi D(i,i+1)	
	X [m]	Y [m]	
5007	523738.910	217259.943	10.417
5012	523728.493	217259.921	211.717
5013	523728.493	217048.204	125.156
5008	523853.649	217048.204	240.829
S(nr.cad.345798)=14352.93mp P=588.119m			

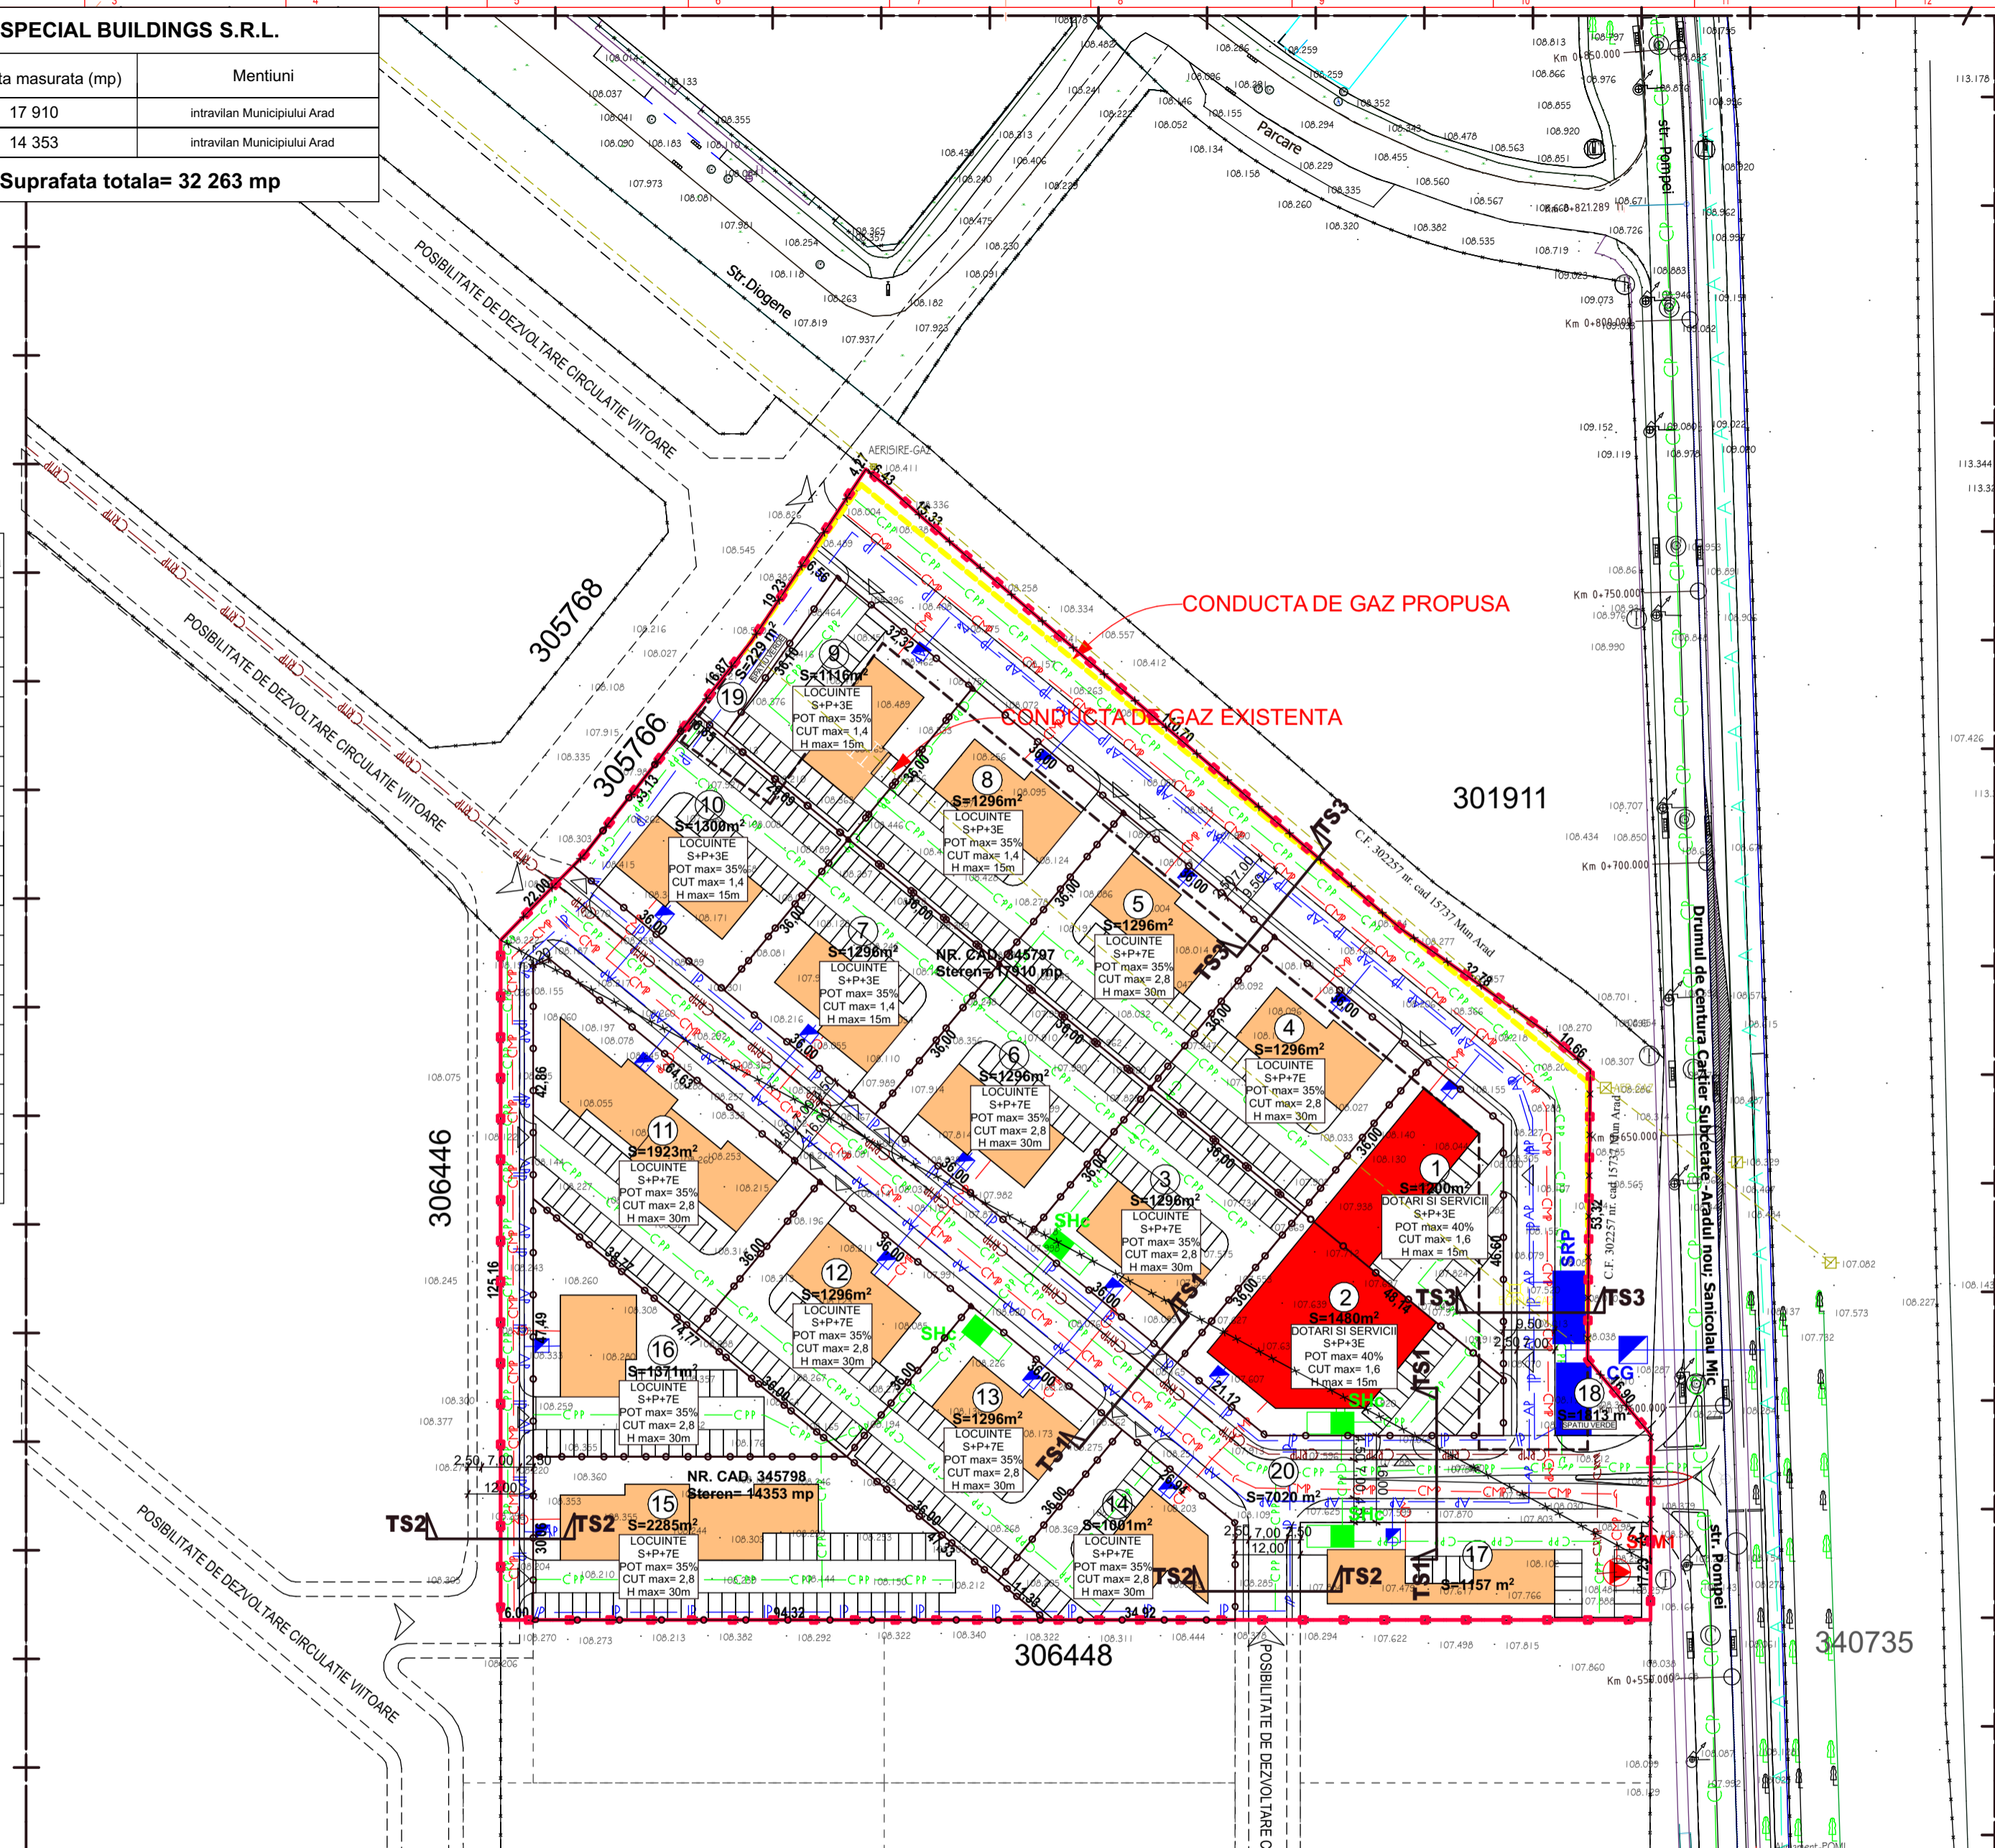

LEGENDA

LEGENDA - HIDROEDILITARE :

- A — A — A — RETELE DE DISTRIBUTIE APA EXISTENTA
- CM — CM — CM — RETELE DE CANALIZARE MENAJERA EXISTENTE
- CP — CP — CP — RETELE DE CANALIZARE PLUVIALA EXISTENTE
- AP — AP — AP — AP — RETEA DE ALIMENTARE CU APA PROPUSA
- IP — IP — IP — IP — RETEA DE INCENDIU PROPUSA
- CP — CP — CP — CP — RETEA DE CANALIZARE MENAJERA SUB PRESIUNE PROPUSA
- CRIP — CRIP — CRIP — CRIP — RETEA DE CANALIZARE PLUVIALA PROPUSA
- CRIP — CRIP — CRIP — CRIP — CONDUCTA DE REFULARE APE UZATE MENAJERE PROPUSA
- CA — CA — CA — CAMINE DE CONTOR GENERAL PROPUS
- CA — CA — CA — CAMINE DE APOMETRU PROPUSE
- RI+SP — REZERVOAR DE INCENDIU + STATIE POMPARE INCENDIU PROPUS
- SRP — STATIE DE RIDICARE PRESIUNE PROPUSA
- SPM1 — STATIE DE POMPARE APE MENAJERE PROPUSE
- SHc — SEPARATOR DE NAMOL SI HIDROCARBURI DE INCINTA PROPUSE

Verif/ Expert	Nume	Semnatura	Cerinta	Referat / Expertiza Nr. / Data
PROIECTANT DE SPECIALITATE				
Beneficiar: S.C. PERFORMANCE SPECIAL BUILDING S.R.L.				
Amplasament: Timisoara, str. Norma, nr. 4, jud. Timis				
CUI: 40354260; ORC: J35/ 4728/ 2018				
Mun. Arad Jud. Arad, Nr. C.F. 354797, Nr. Cad. 354797				
Nr. C.F. 354798, Nr. Cad. 354798				
Tel: 0757916351				
Proiectat	ing. Ivanovici Milorad	Semnatura	Scara: 1:10000, 1:100, 1:1000	Denumire proiect: "PUZ SI RLU - ZONA REZIDENTIALA SI FUNCTIUNI COMPLEMENTARE, DOTARI SI SERVICII"
Desenat	ing. Ivanovici Milorad	Semnatura	Data: MAI 2022	Faza: P.U.Z.
Titlu plansa: REGLEMENTARI URBANISTICE - EDILITARE				Plansa nr. U04