



PROFIL TRANSVERSAL STR. CATEGORIA III - 20.00 m

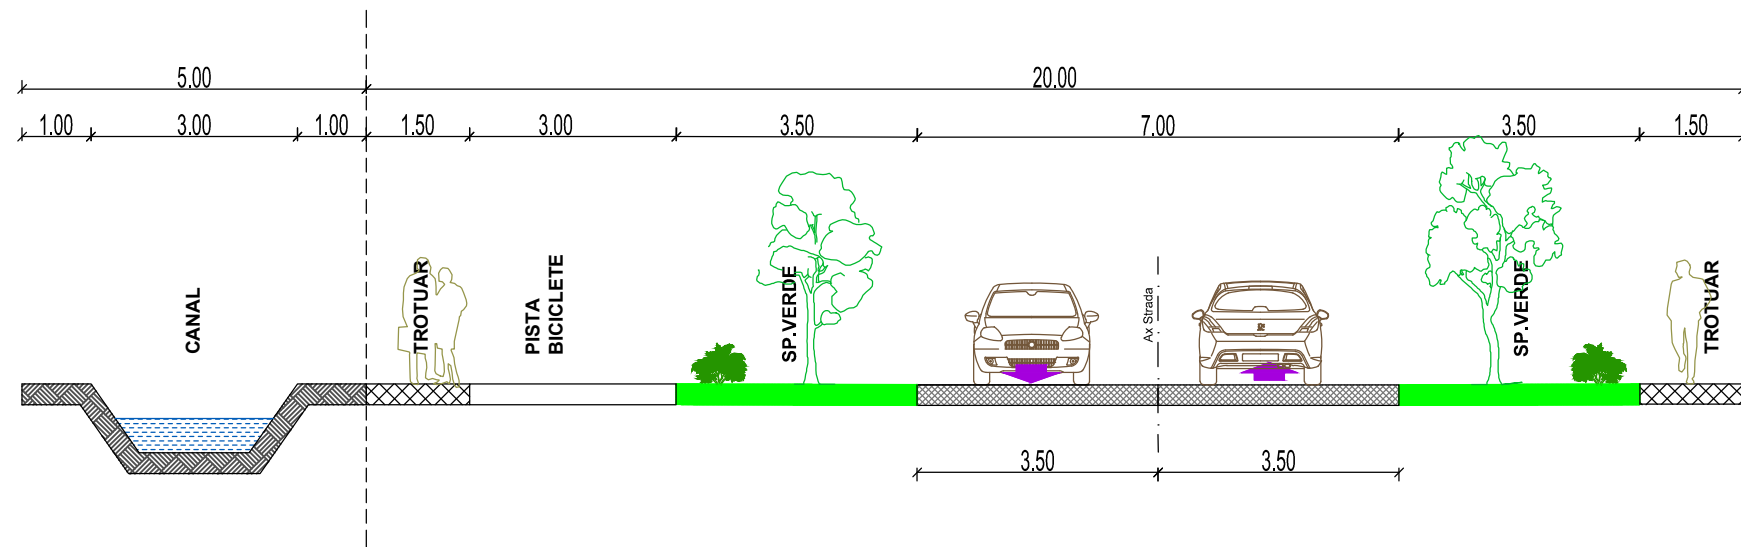


PROFIL TRANSVERSAL STR. LONGITUDINALA - 10.50 m (cu posibilitate extindere la 14.00 m)

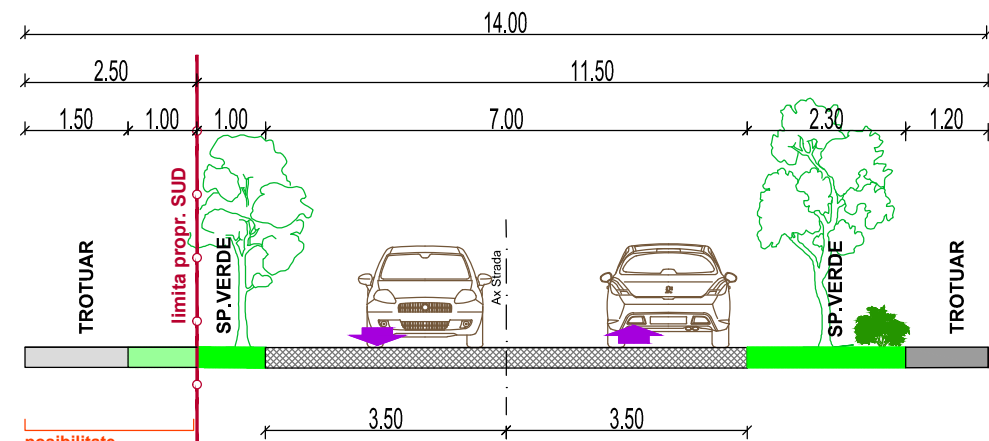

posibilitate
extindere prospect
stradal pana la 14 m
in cazul dezvoltarii
urb. a parcelei
CF 334680 Arad

PROFIL TRANSVERSAL STR. SECUNDARA - 12.00 m (pentru posibile dezvoltari urbanistice ulterioare)

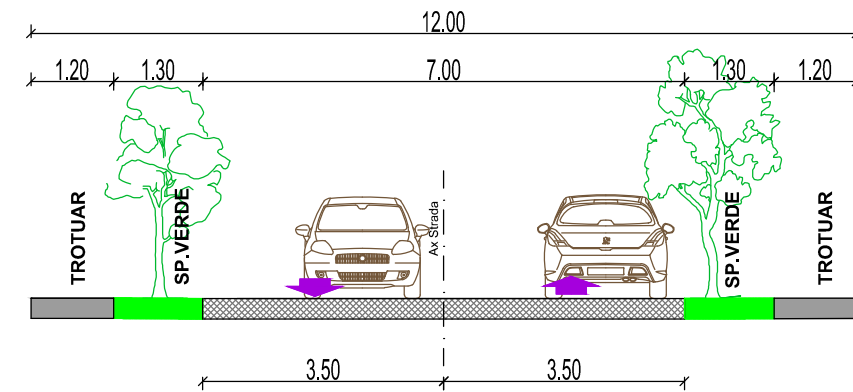

PROIECTANT GENERAL S.C ARHITECTONIC S.R.L. Sediu: Arad, Str. Oituz nr. 119a C.U.I. RO23713160 O.R.C. JO2/682/2008			Beneficiar: COSTEA GHEORGHE-LEON	Pr. nr. 191/2025
SPECIFICATIE	NUME	SEMNTATURA	Scara: 1:1.000	ZONA REZIDENTIALA SI FUNCTIUNI COMPLEMENTARE Jud. Arad, extravilan Mun. Arad, vest Str. Tichindeal CF 367588 Arad
SEF PROIECT	arh. Doriana BALOGH			
PROIECTAT	arh. Doriana BALOGH		Data: martie 2026	PROFILE TRANSVERSALE PROPUSE
DESENAT	arh. Doriana BALOGH			
				FAZA: STUDIU OPORTUNITATE
				Plansa nr. 03 A