

REGLEMENTARI EDILITARE SC. 1:1000

PUZ

INTOCMIRE PUZ SI RLU CONSTRUIRE HALA, BIROURI, PLATFORMA

CF nr. 364386 teren intravilan, pasune ,mun. Arad

N



Parcela (302233)

Nr. Pct.	Coordonate pct.de contur		Lungimi laturi D(i,i+1)
	X [m]	Y [m]	
646	522688.218	214482.777	113.055
505	522695.616	214369.964	170.139
624	522865.353	214381.658	129.714
654	522793.759	214489.825	105.776

S(302233)=15577.85mp P=518.685m

LEGENDA:

	- linie electrica aeriana
	- stalp de joasa tensiune
	- constructie casa
	- constructie anexa
	- gard plasa
	- gard beton/ placi betonate
	- gard metalic
	-camin de vizitare telefon
	- gura vizitare canalizare
	- punct statie
	- apometru
	- aerisitor gaz
	- aerisitor gaz


PROPUZ:

- Ap** — conducta alimentare apa propusa
- CMp** — conducta canal menajer propus
- CPp** — conducta pluvial propus
- BEp** — bransament electric subteran propus
- G** — bransament gaz - propus
- SH** separator hidrocarburi pentru apele pluviale de pe caile de acces si parcuri

EXISTENT:

- A** — conducta de apa existenta
- CM** — conducta canal menajer existent
- BE** — bransament electric existent
- G** — conducta gaz - existent

* POZITIA EXACTA A RETELOR EDILITARE DIN INCINTA SE VA STABILI LA FAZA DTAC

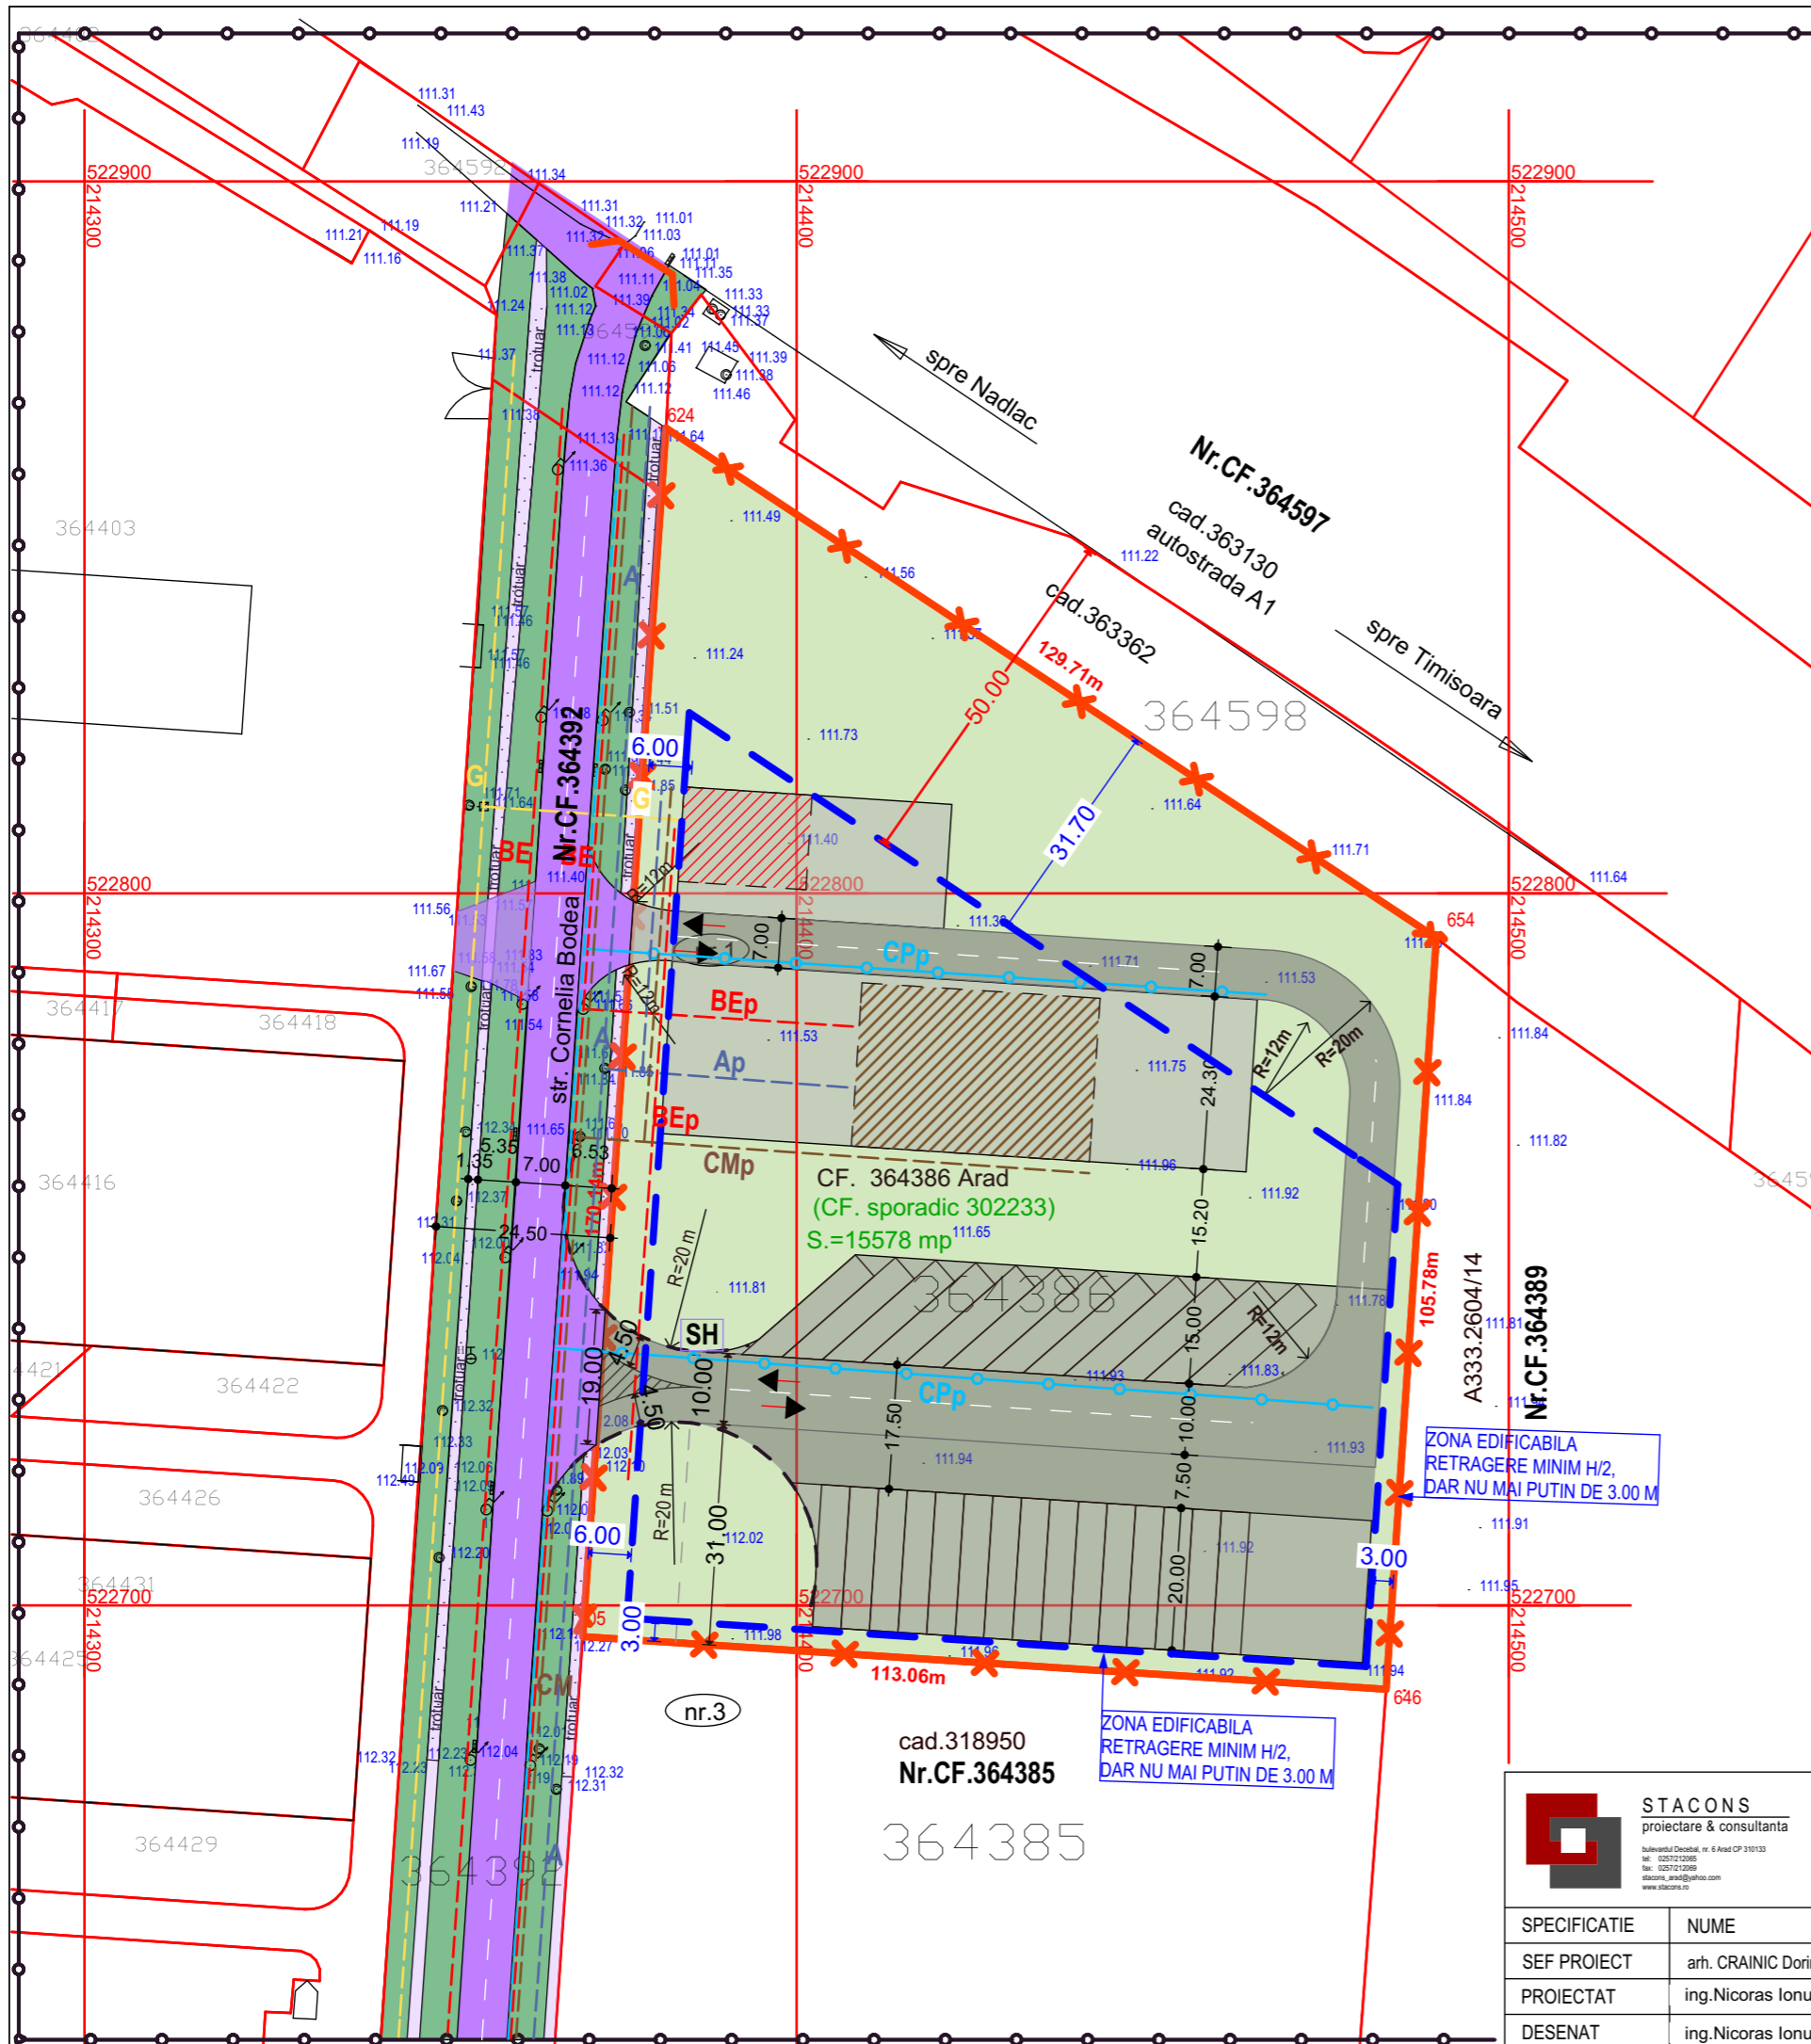

STACONS proiectare & consultanta Bulevardul Decebal, nr. 6 Arad CP 310133 Tel: 0257220065 Fax: 0257220069 stacons_arad@stacons.ro www.stacons.ro	ISO 9001 : 2015	Beneficiar: SC. WEST STOP SRL jud.Arad,mun. Arad str.Stefan Telnetchi nr.34		Nr. proiect: 40/2023
		Titlu proiect: INTOCMIRE PUZ SI RLU CONSTRUIRE HALA , BIROURI, PLATFORMA jud.Arad,mun.Arad, str. Cornelia Bodea nr.1, CF nr. 364386 teren intravilan, pasune, mun.Arad		Faza: PUZ
SPECIFICATIE SEF PROIECT PROIECTAT DESENAT	NUME arh. CRAINIC Dorin ing.Nicoras Ionut ing.Nicoras Ionut	SEMNATURA Data: Aug. 2023	Scara: 1: 1000 Format: A3	Titlu plansa: REGLEMENTARI EDILITARE Plansa nr.: 04