

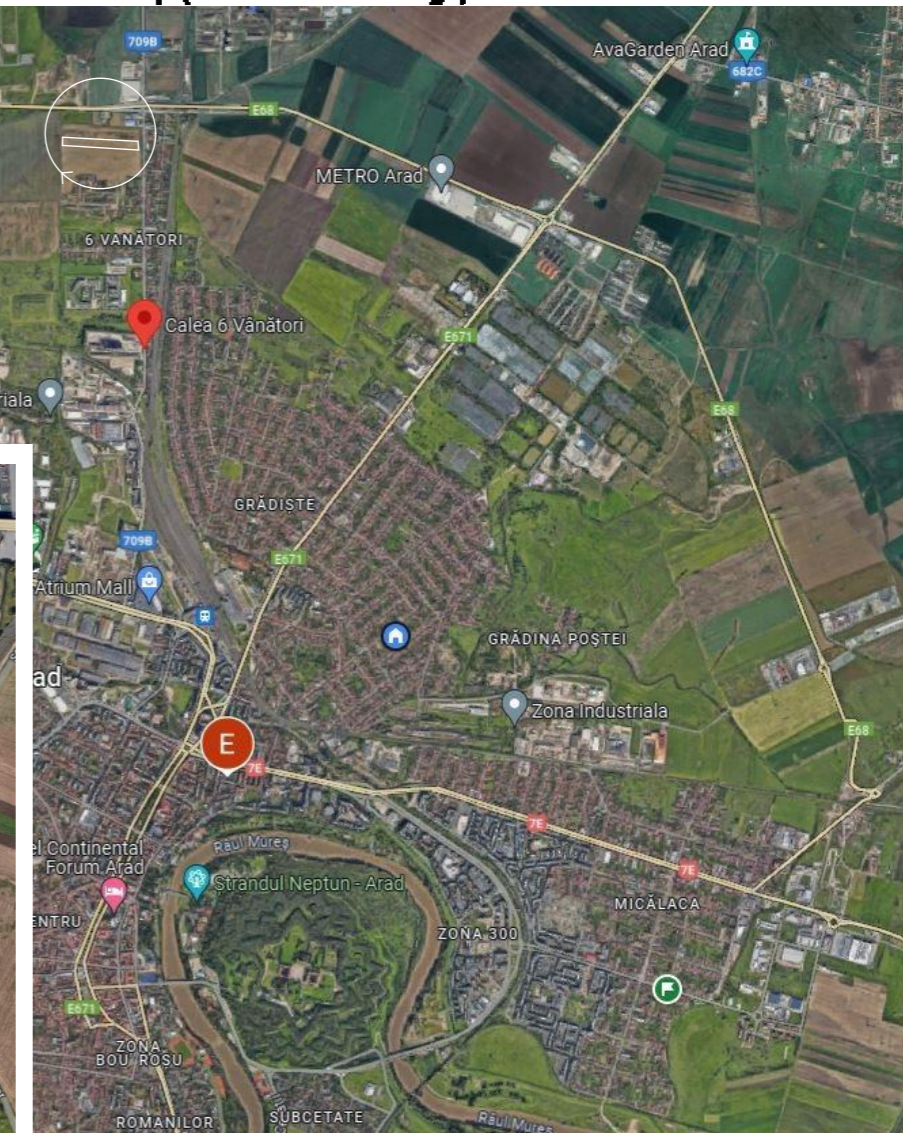


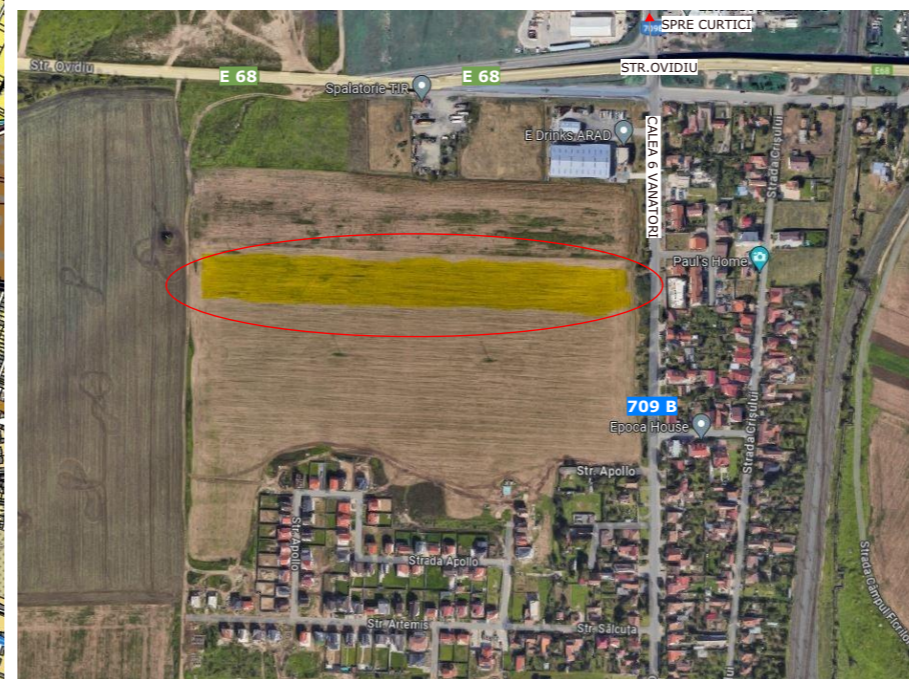

PLAN DE INCADRARE IN ZONA
SCARA 1:5000

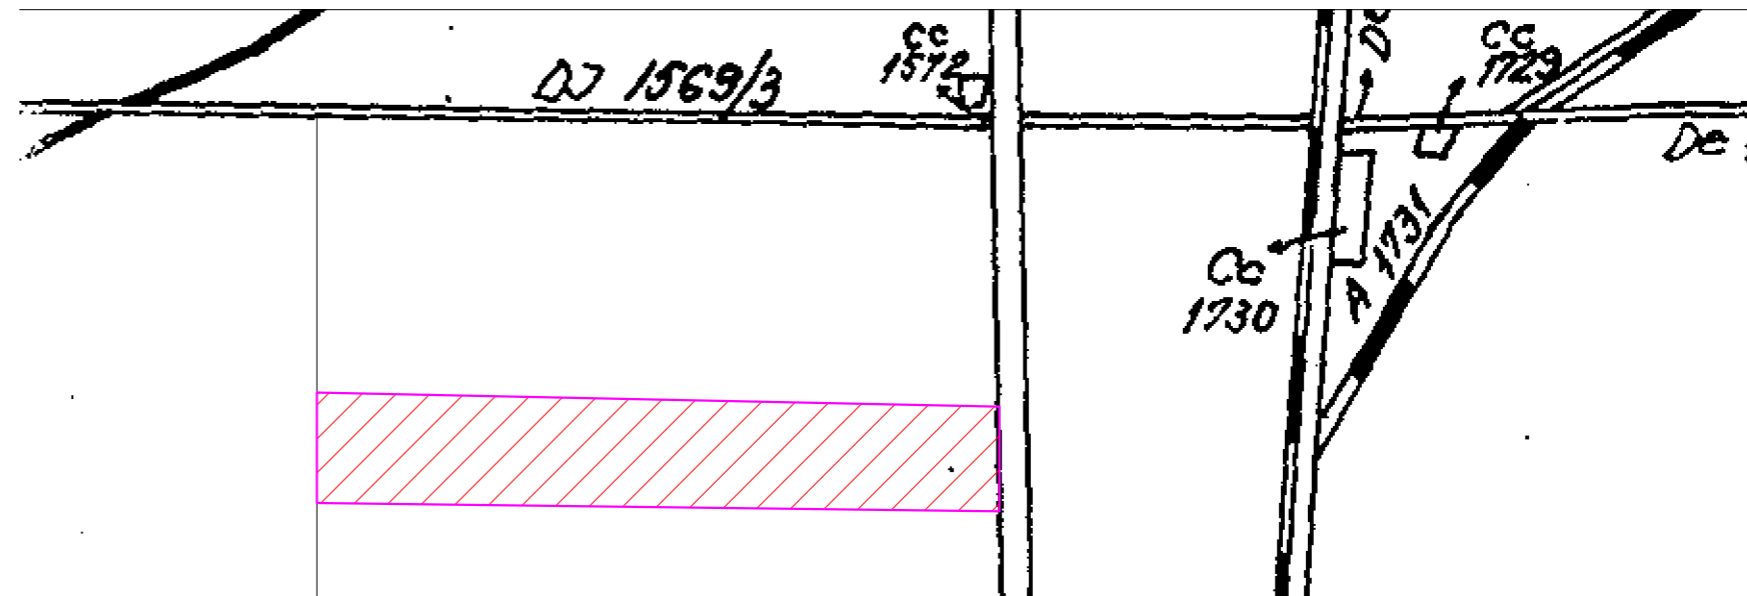

 STACONS proiectare & consultanta <small>bulevardul Decembrie, nr. 6 Arad CP 310133 tel: 0257/210988 fax: 0257/210989 stacons_arad@stacons.com www.stacons.ro</small>		 ISO 9001 : 2015		Beneficiar: SEBASTIAN LIVIU DAN SI RADU ANGELA-EVRICA Nr. proiect: 68/2023	
SPECIFICATIE SEF PROIECT PROIECTAT DESENAT		NUME arh.Crainic Dorin Paul arh.Golban Nicoleta arh.Golban Nicoleta		SEMNATURA Scara: 1:5000 Format: A3 Data: OCT. 2023	
Titlu proiect: Intocmire PUZ si RLU aferent "REALIZARE ZONA SERVICII - COMERT, ZONA REZIDENTIALA" Jud.Arad, Loc.Arad,INTRAVILAN, CF.nr.324302 Arad				Faza: PUZ Titlu plansa: INCADRARE IN ZONA Plansa nr.: 01 URB	