


P.U.Z.

ZONA MIXTA - SERVICII INVATAMANT SI LOCUIRE
COLECTIVA - intravilan ARAD

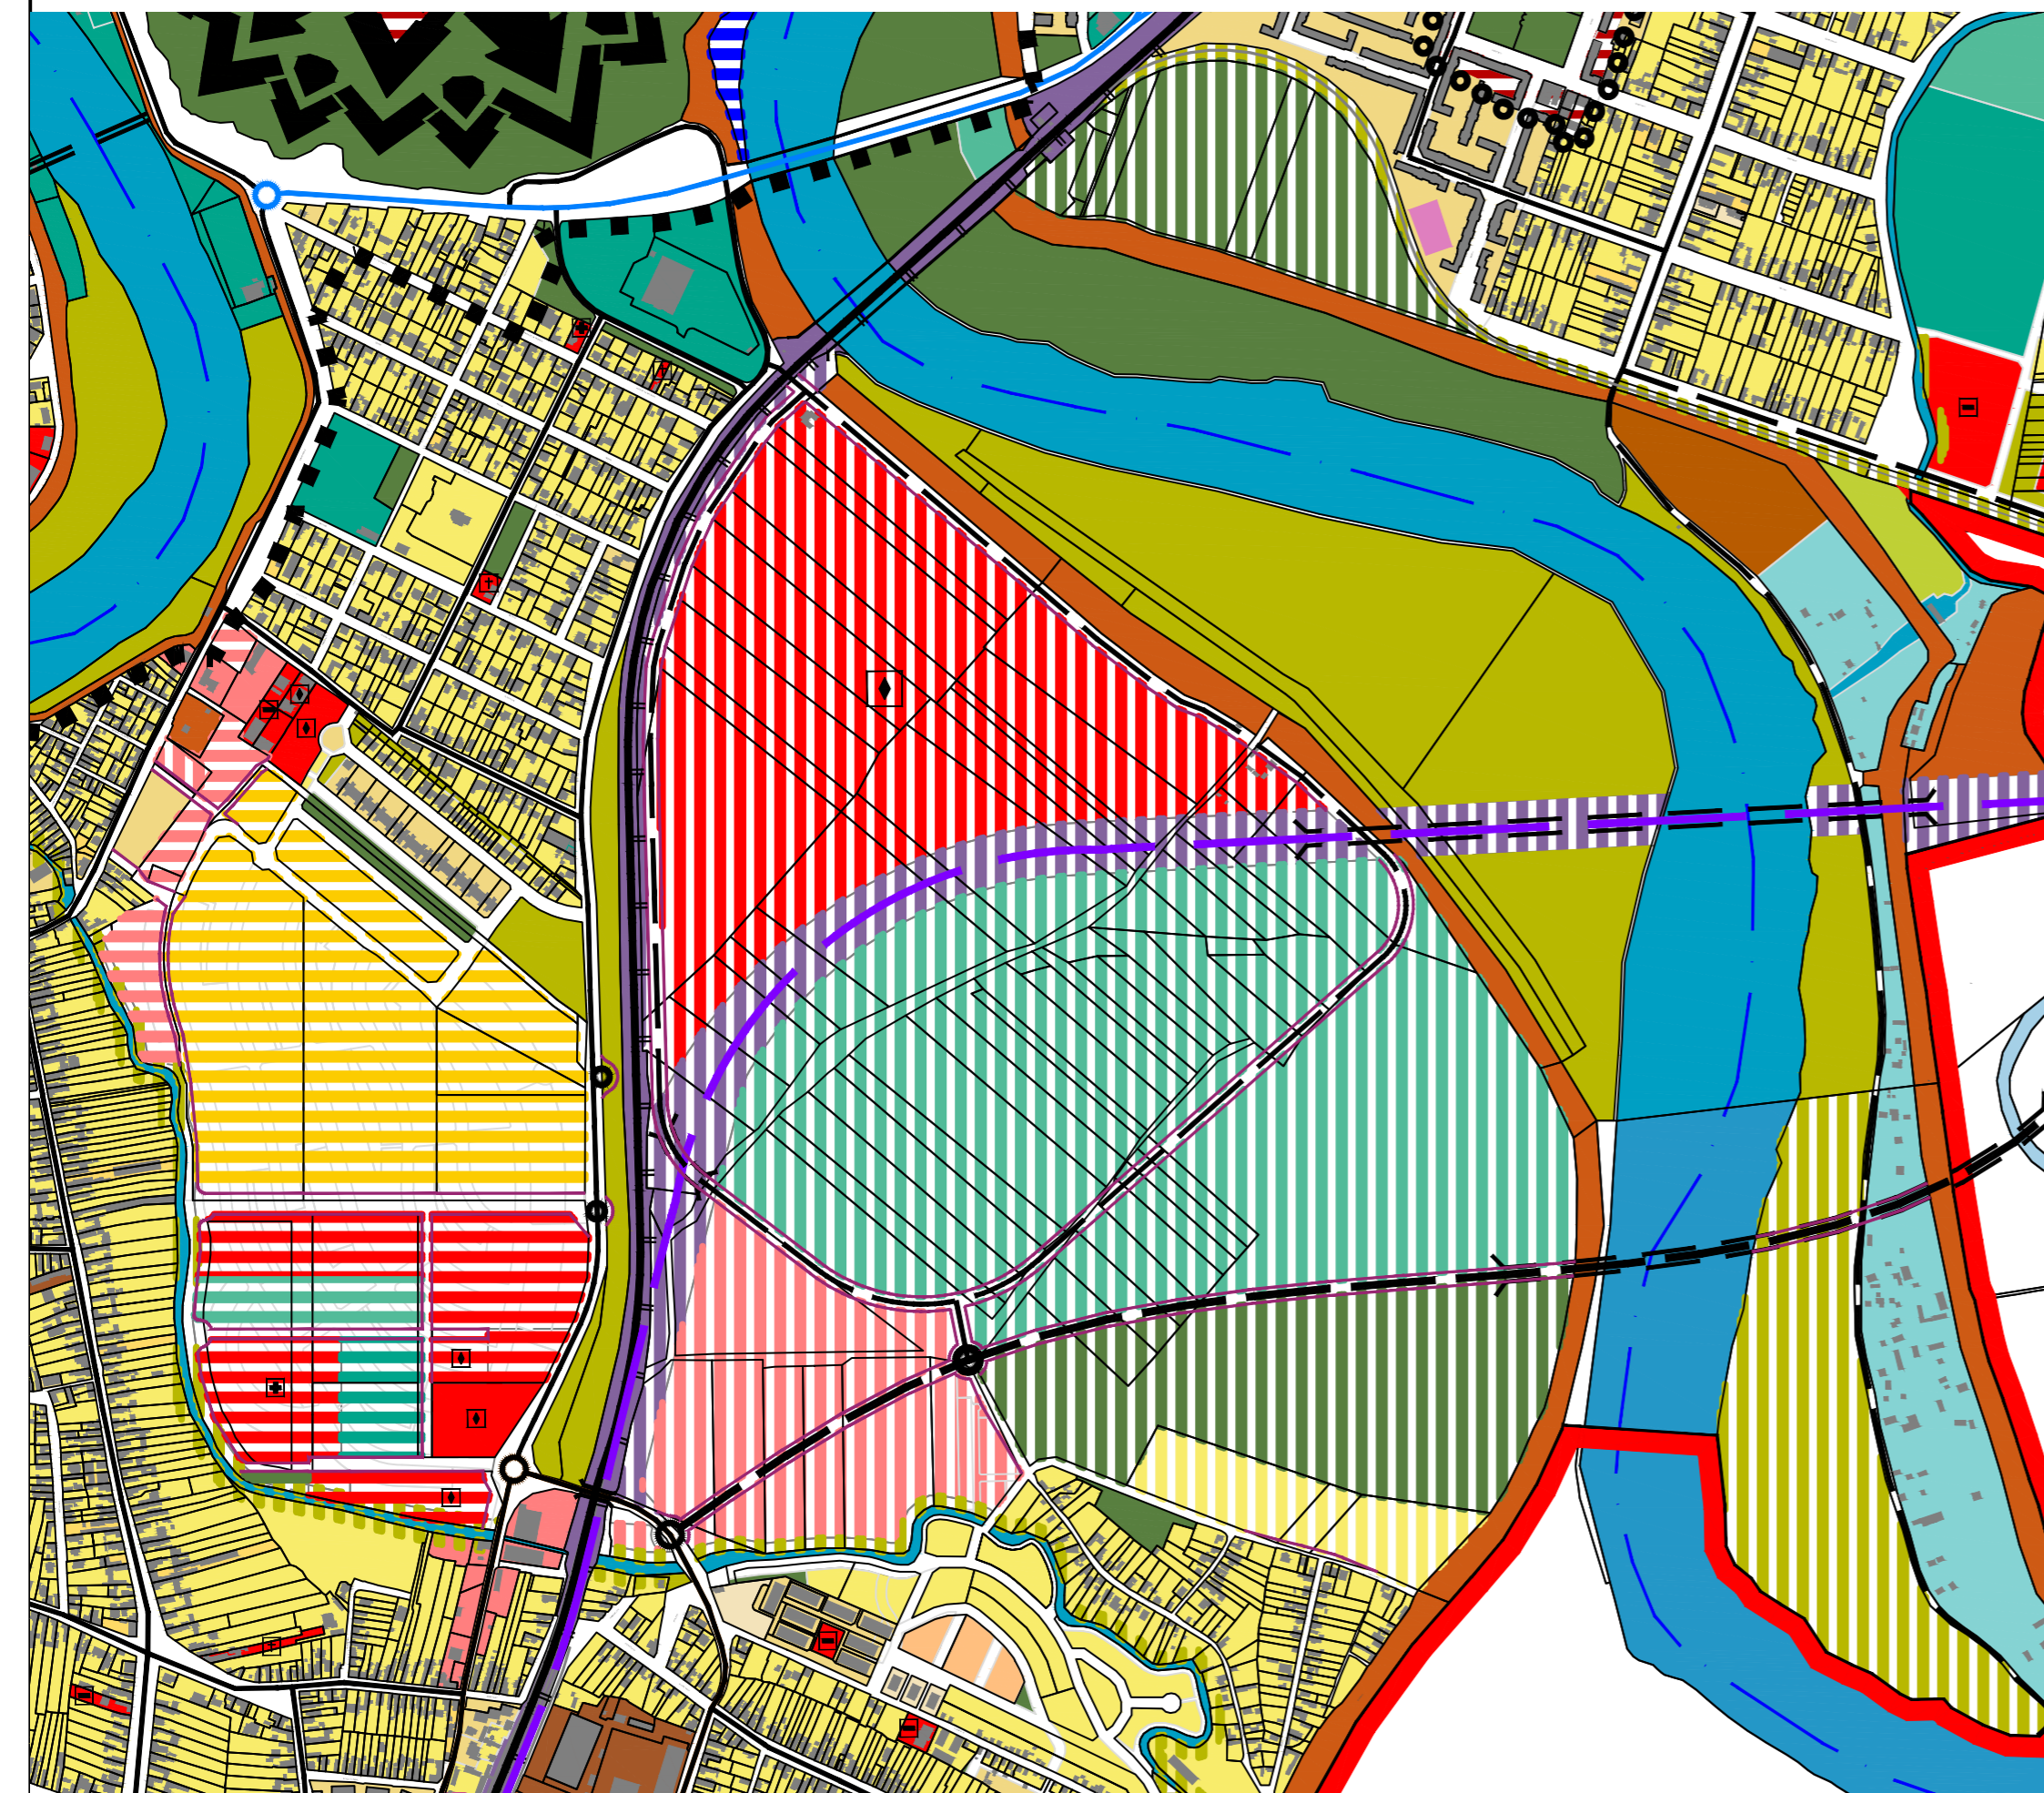

EXTRAS DIN PUG nou



INCADRARE IN ZONA

- drumuri majore existente
- drumuri majore propuse

S.C. L&C TOTAL PROIECT S.R.L. Arad, str.Muncii nr.34 C.I.F. 17446955				Beneficiar POP BRANDUSE MARIOARA si PROPRIETARI CFurilor 316252, 348003, 326579, 326450, 345929, 328162	PROIECT NR.07/2026
SPECIFICATIE	NUME	SEMNTATURA	SCARA	Titlu proiect-adresa ZONA MIXTA SERVICII INVATAMANT SI LOCUINTE COLECTIVE - Arad, intravilan, jud.Arad	FAZA
SEF PROIECT	arh.Cioara Lucian		1:1.000		S.Op.
PROIECTAT	arh.Cioara Lucian		DATA	Titlu plansa	Plansa nr.01-A
DESENAT	arh.Cioara Lucian		2026	INCADRARE IN ZONA	