
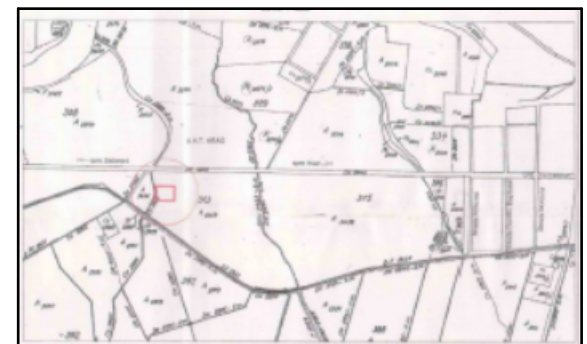


P.U.Z.
CONSTRUIRE HALE
DEZMEMBRARI AUTOTURISME
SI BIROURI

SITUATIA
EXISTENTA
 Scara 1 : 2000

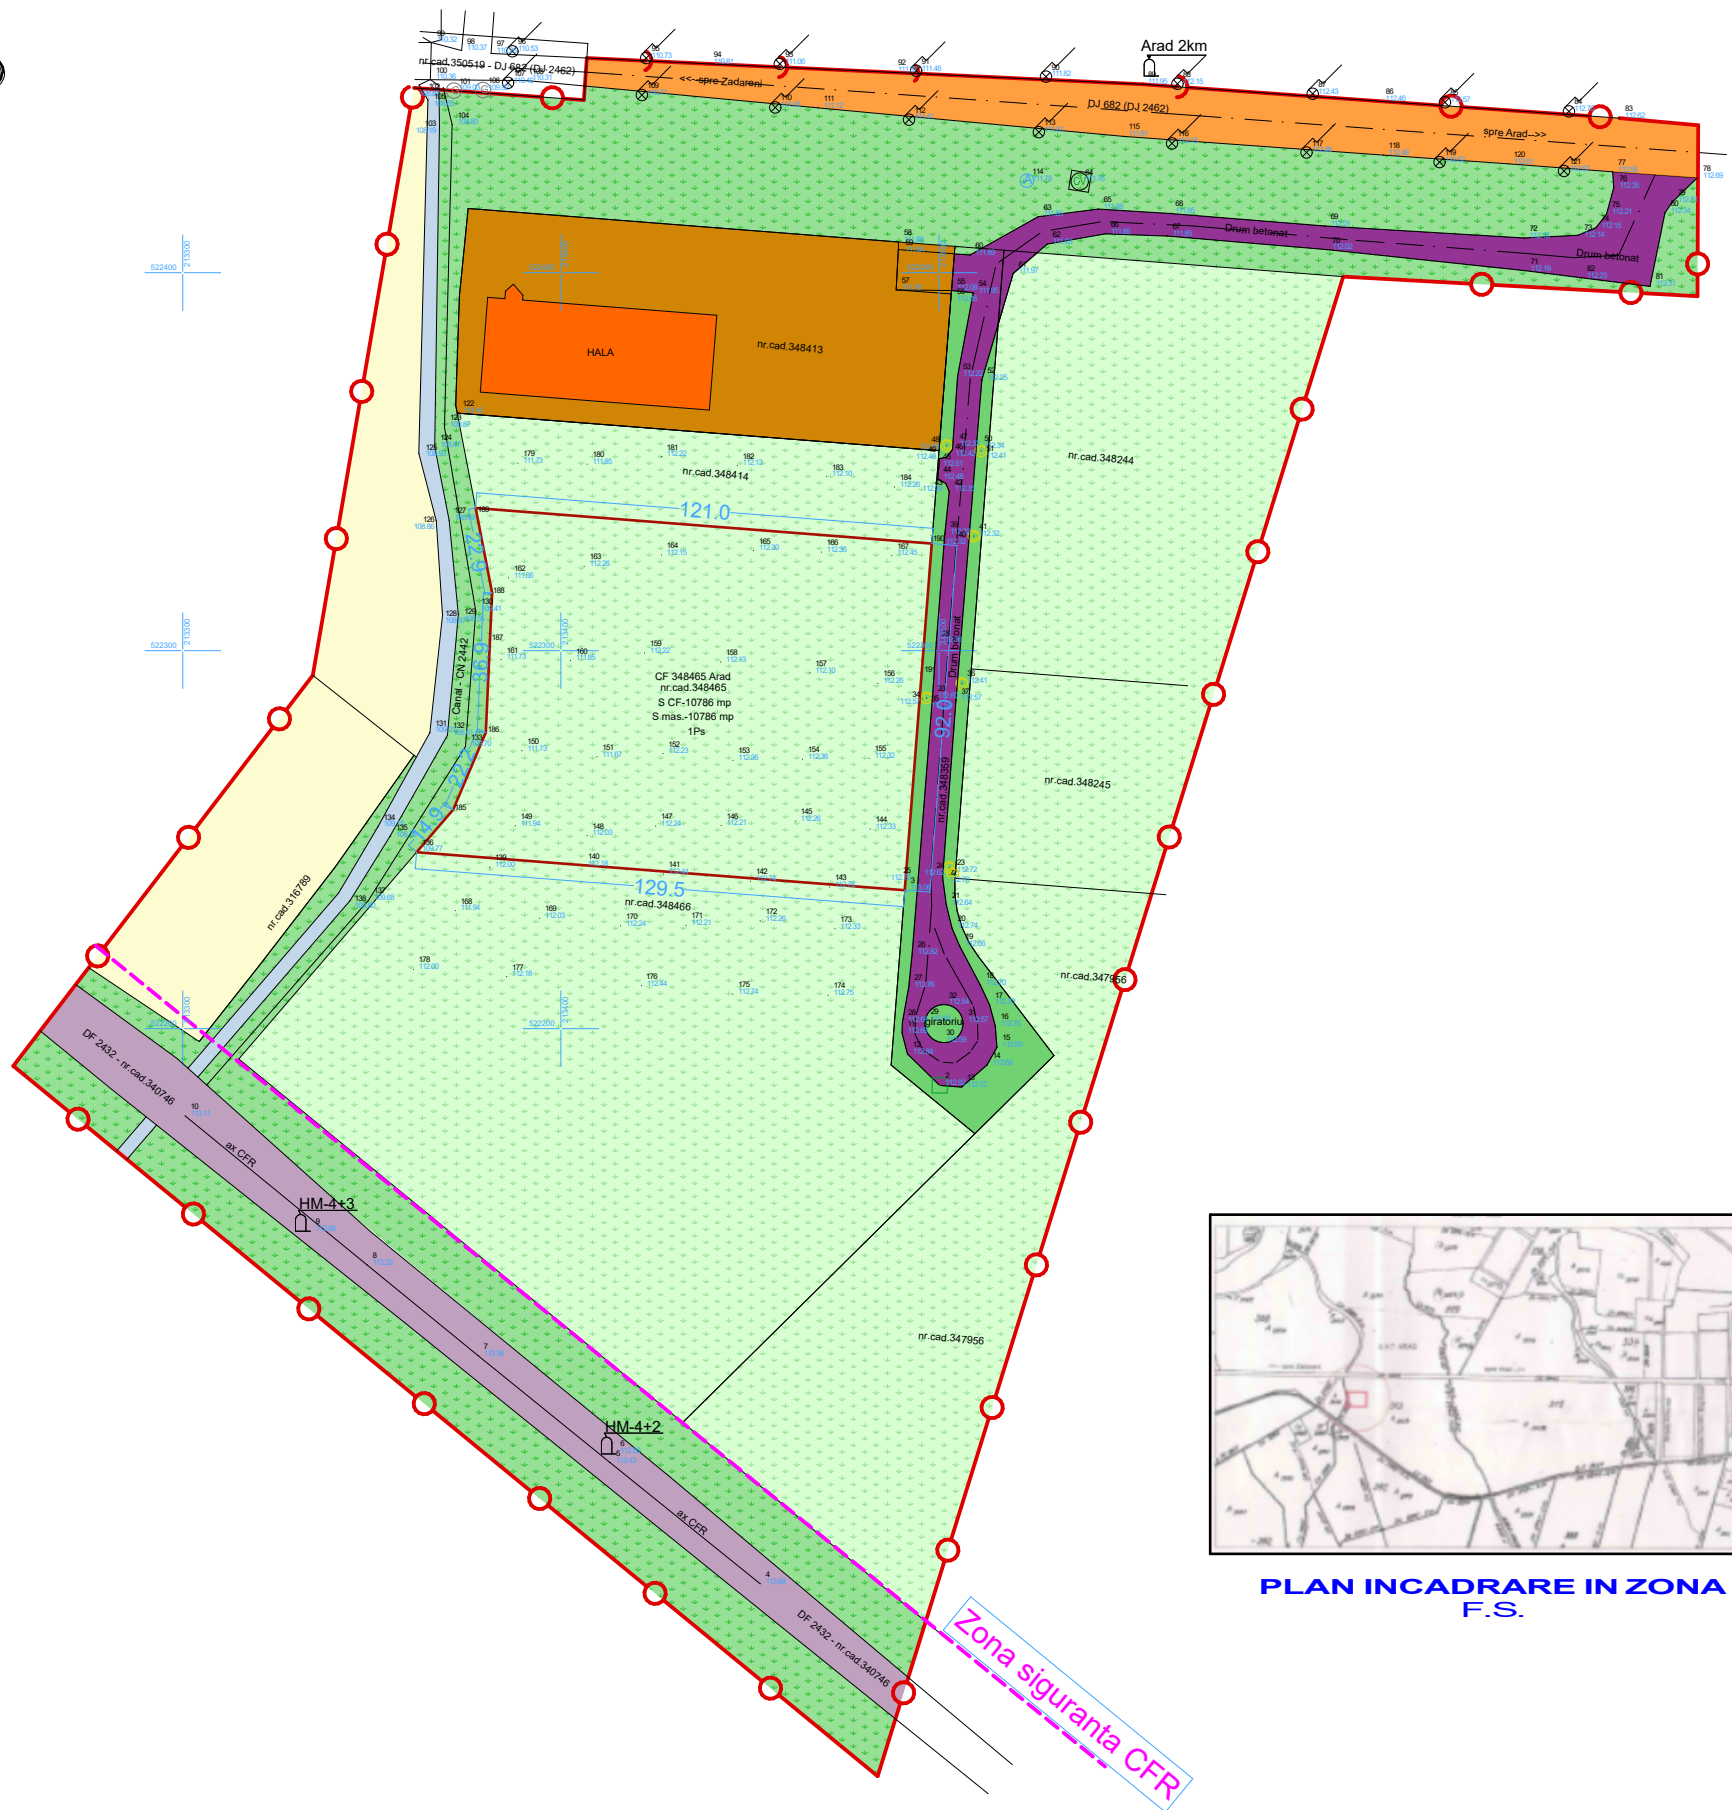

PLAN INCADRARE IN ZONA F.S.

LEGENDA:

- LIMITA ZONEI STUDIATE
- - - LIMITA INCINTA PROPUNERI
- CALE CFR
- DRUM JUDETEAN
- TEREN ARABIL
- PASUNI
- Zona verde - existenta
- Accese si platforme
- ZONA UNITATI INDUSTRIALE

Verificator/expert	NUME	Semnatura	Cerinta	Referat/Expertiza nr./Data	
PRO URBAN S.R.L. arhitectura, urbanism, design B-dul Revolutiei nr. 71, JO2/1360/1994	SEF PROIECT	arh. Serban Elvira	SCARA 1:2000 2021	Benef. S.C. "ECO MOTORS" S.R.L. Mun. ARAD, Cl. Timisorii, nr. 200 CONSTRUIRE HALE DEZMEMBRARI AUTOTURISME SI BIROURI jud. ARAD, DJ ARAD-ZADARENI, nr.F.N., C.F. 348465-Arad	Pr. Nr. 61
	PROIECTAT	arh. Serban Elvira		SITUATE EXISTENTA	A.O.
	DESENAT	arh. Serban Elvira			02A