


Plan de situatie propus

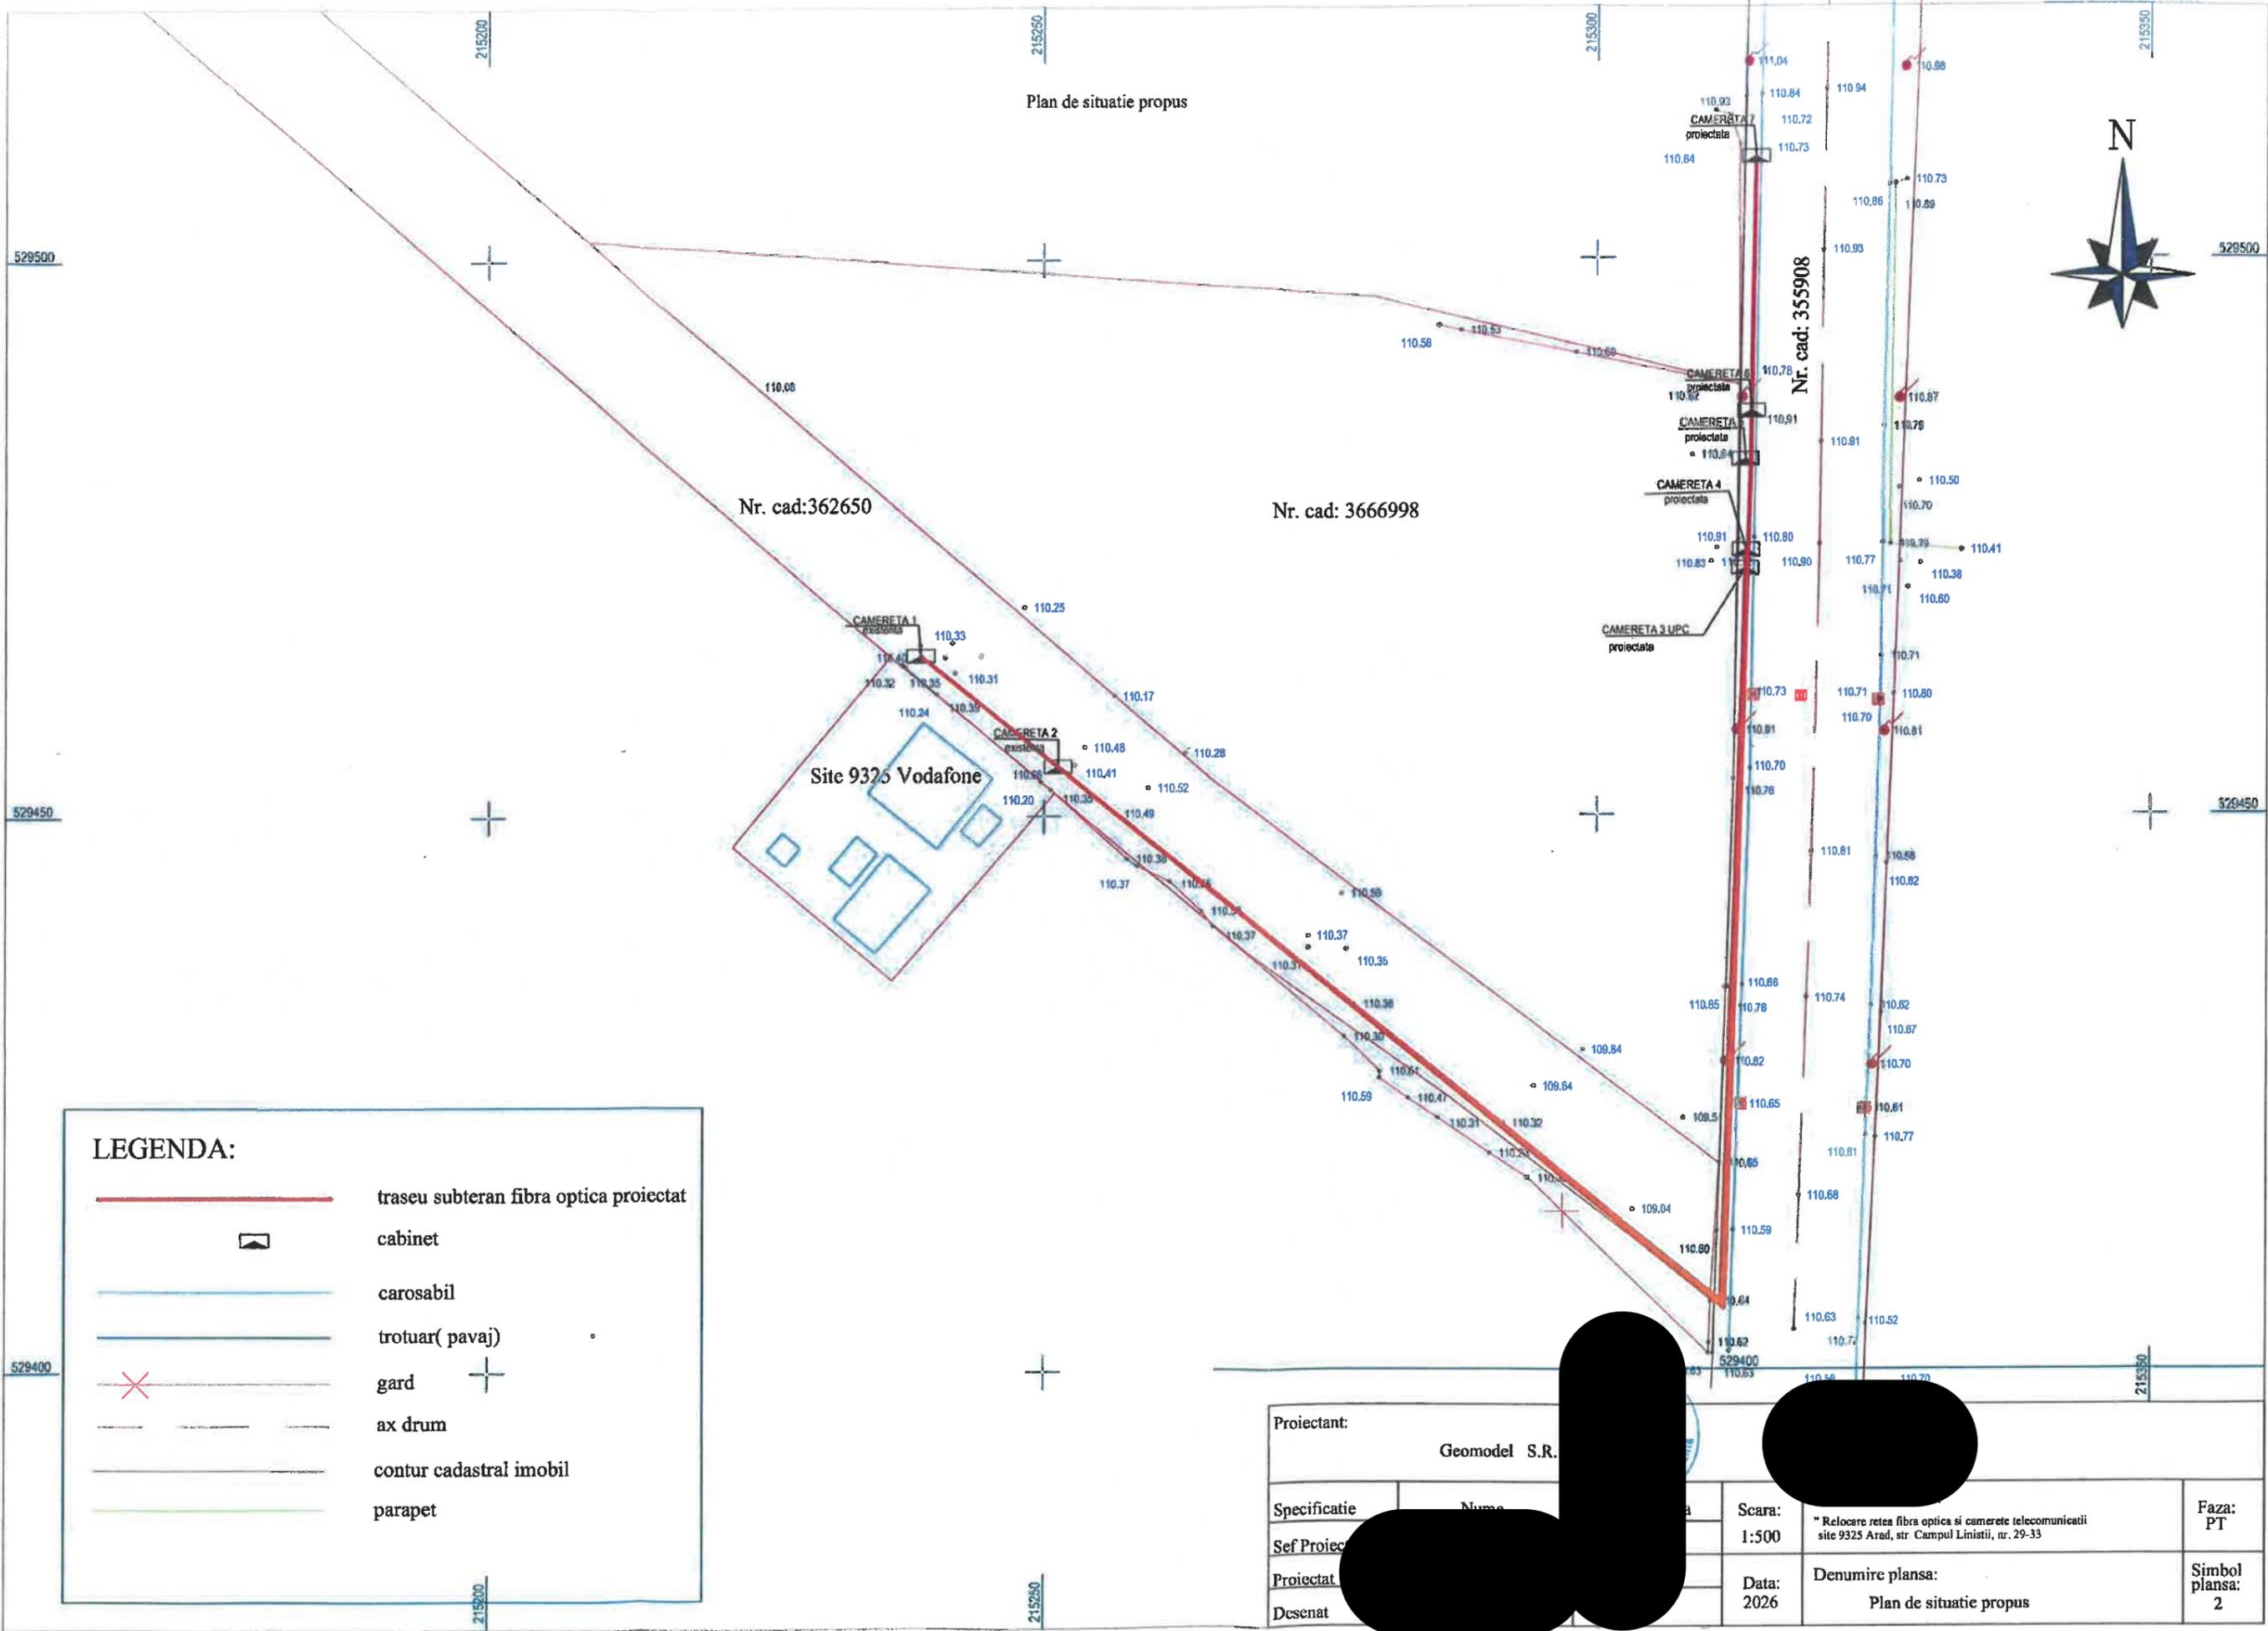

Nr. cad:362650

Nr. cad: 3666998

Nr. cad: 355908

Site 9325 Vodafone

LEGENDA:

-  traseu subteran fibra optica proiectat
-  cabinet
-  carosabil
-  trotuar(pavaj)
-  gard
-  ax drum
-  contur cadastral imobil
-  parapet

Proiectant:	Geomodel S.R.			
Specificatie	Numar	Scara:	"Relocare retea fibra optica si camerele telecomunicatii site 9325 Arad, str. Campul Linistii, nr. 29-33"	
Sef Proiect		1:500		Faza: PT
Proiectat		Data:	Denumire plansa:	Simbol plansa:
Dcsenat		2026	Plan de situatie propus	2