
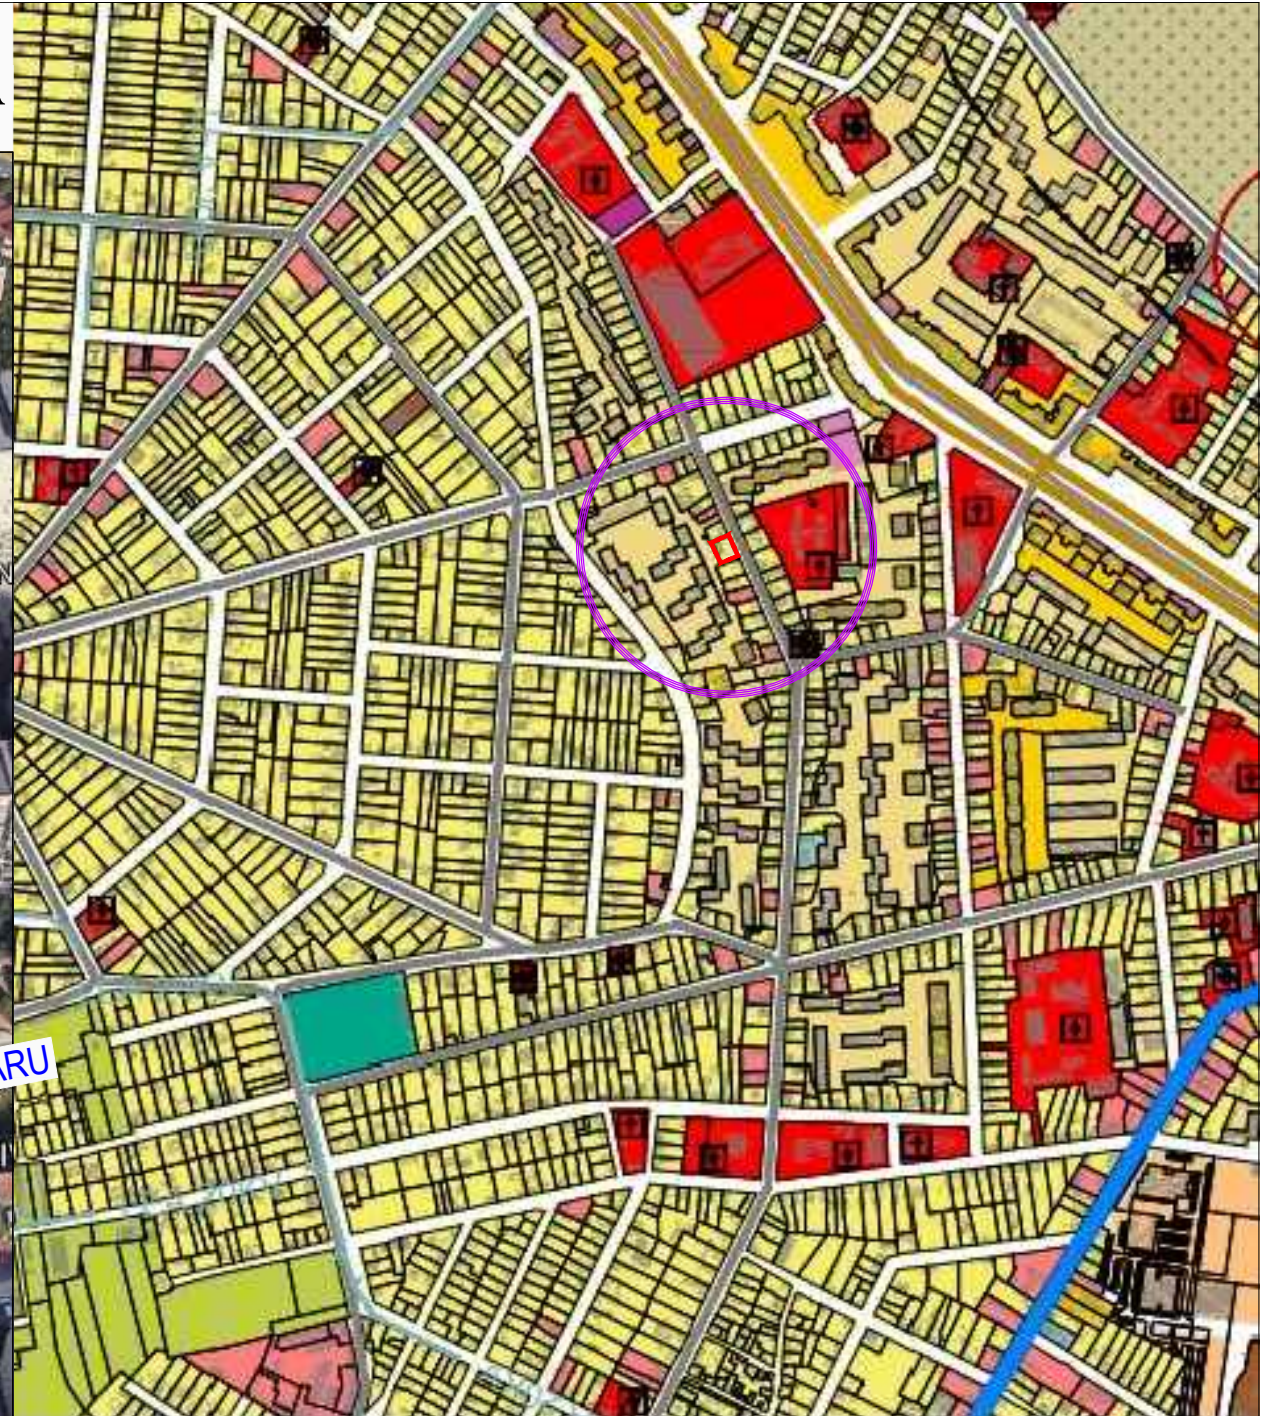


INCADRARE IN ZONA

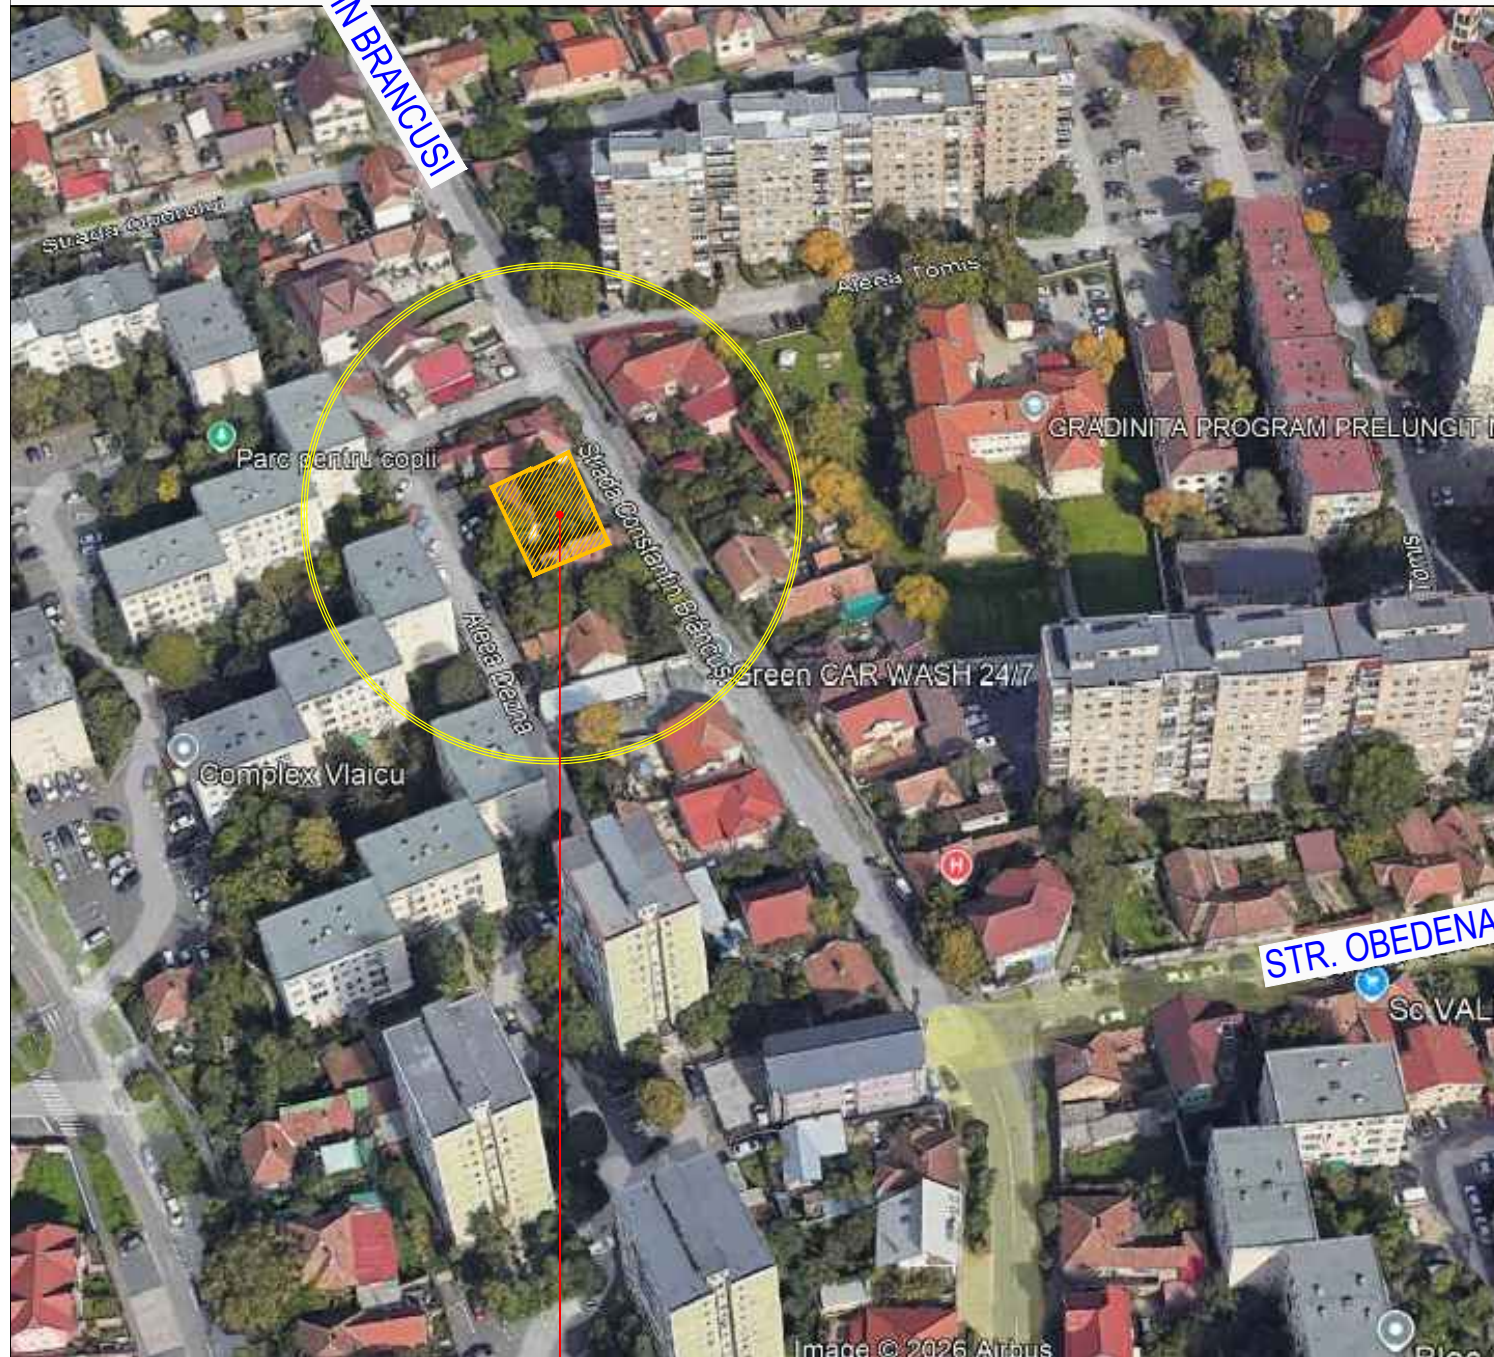

INCADRARE IN PUG ARAD - IN ACTUALIZARE

ZONA AMPLASAMENT STUDIAT

STR. C-TIN BRANCUSI NR. 61
S=481 mp conf. CF 358354 Arad

spre Str. Sezatorii

PROIECTANT GENERAL S.C ARHITECTONIC S.R.L. Sediul: Arad, Str. Oituz nr. 119a C.U.I. RO23713160 O.R.C. JO2/682/2008			Beneficiar: RUJA ADRIANA	Pr. nr. 196/2026
SPECIFICATIE	NUME	SEM NATURA	Scara: 1:5.000	CONSTRUIRE LOCUINTA
SEF PROIECT	arh. DORIANA BALOGH			Jud. Arad, Mun. Arad, Str. Constantin Brancusi nr. 61 CF 358354 Arad
PROIECTAT	arh. ELENA GOGEAN		Data: mar. 2026	INCADRARE IN ZONA
PROIECTAT	arh. Alexandru-Gabriel MILEA			Plansa nr. 00 A