


P.U.Z. CONSTRUIRE CASE FAMILIALE P+E


str. LUDWIG ROTH nr. 4

SITUATIA EXISTENTA - DISFUNCTIONALITATI

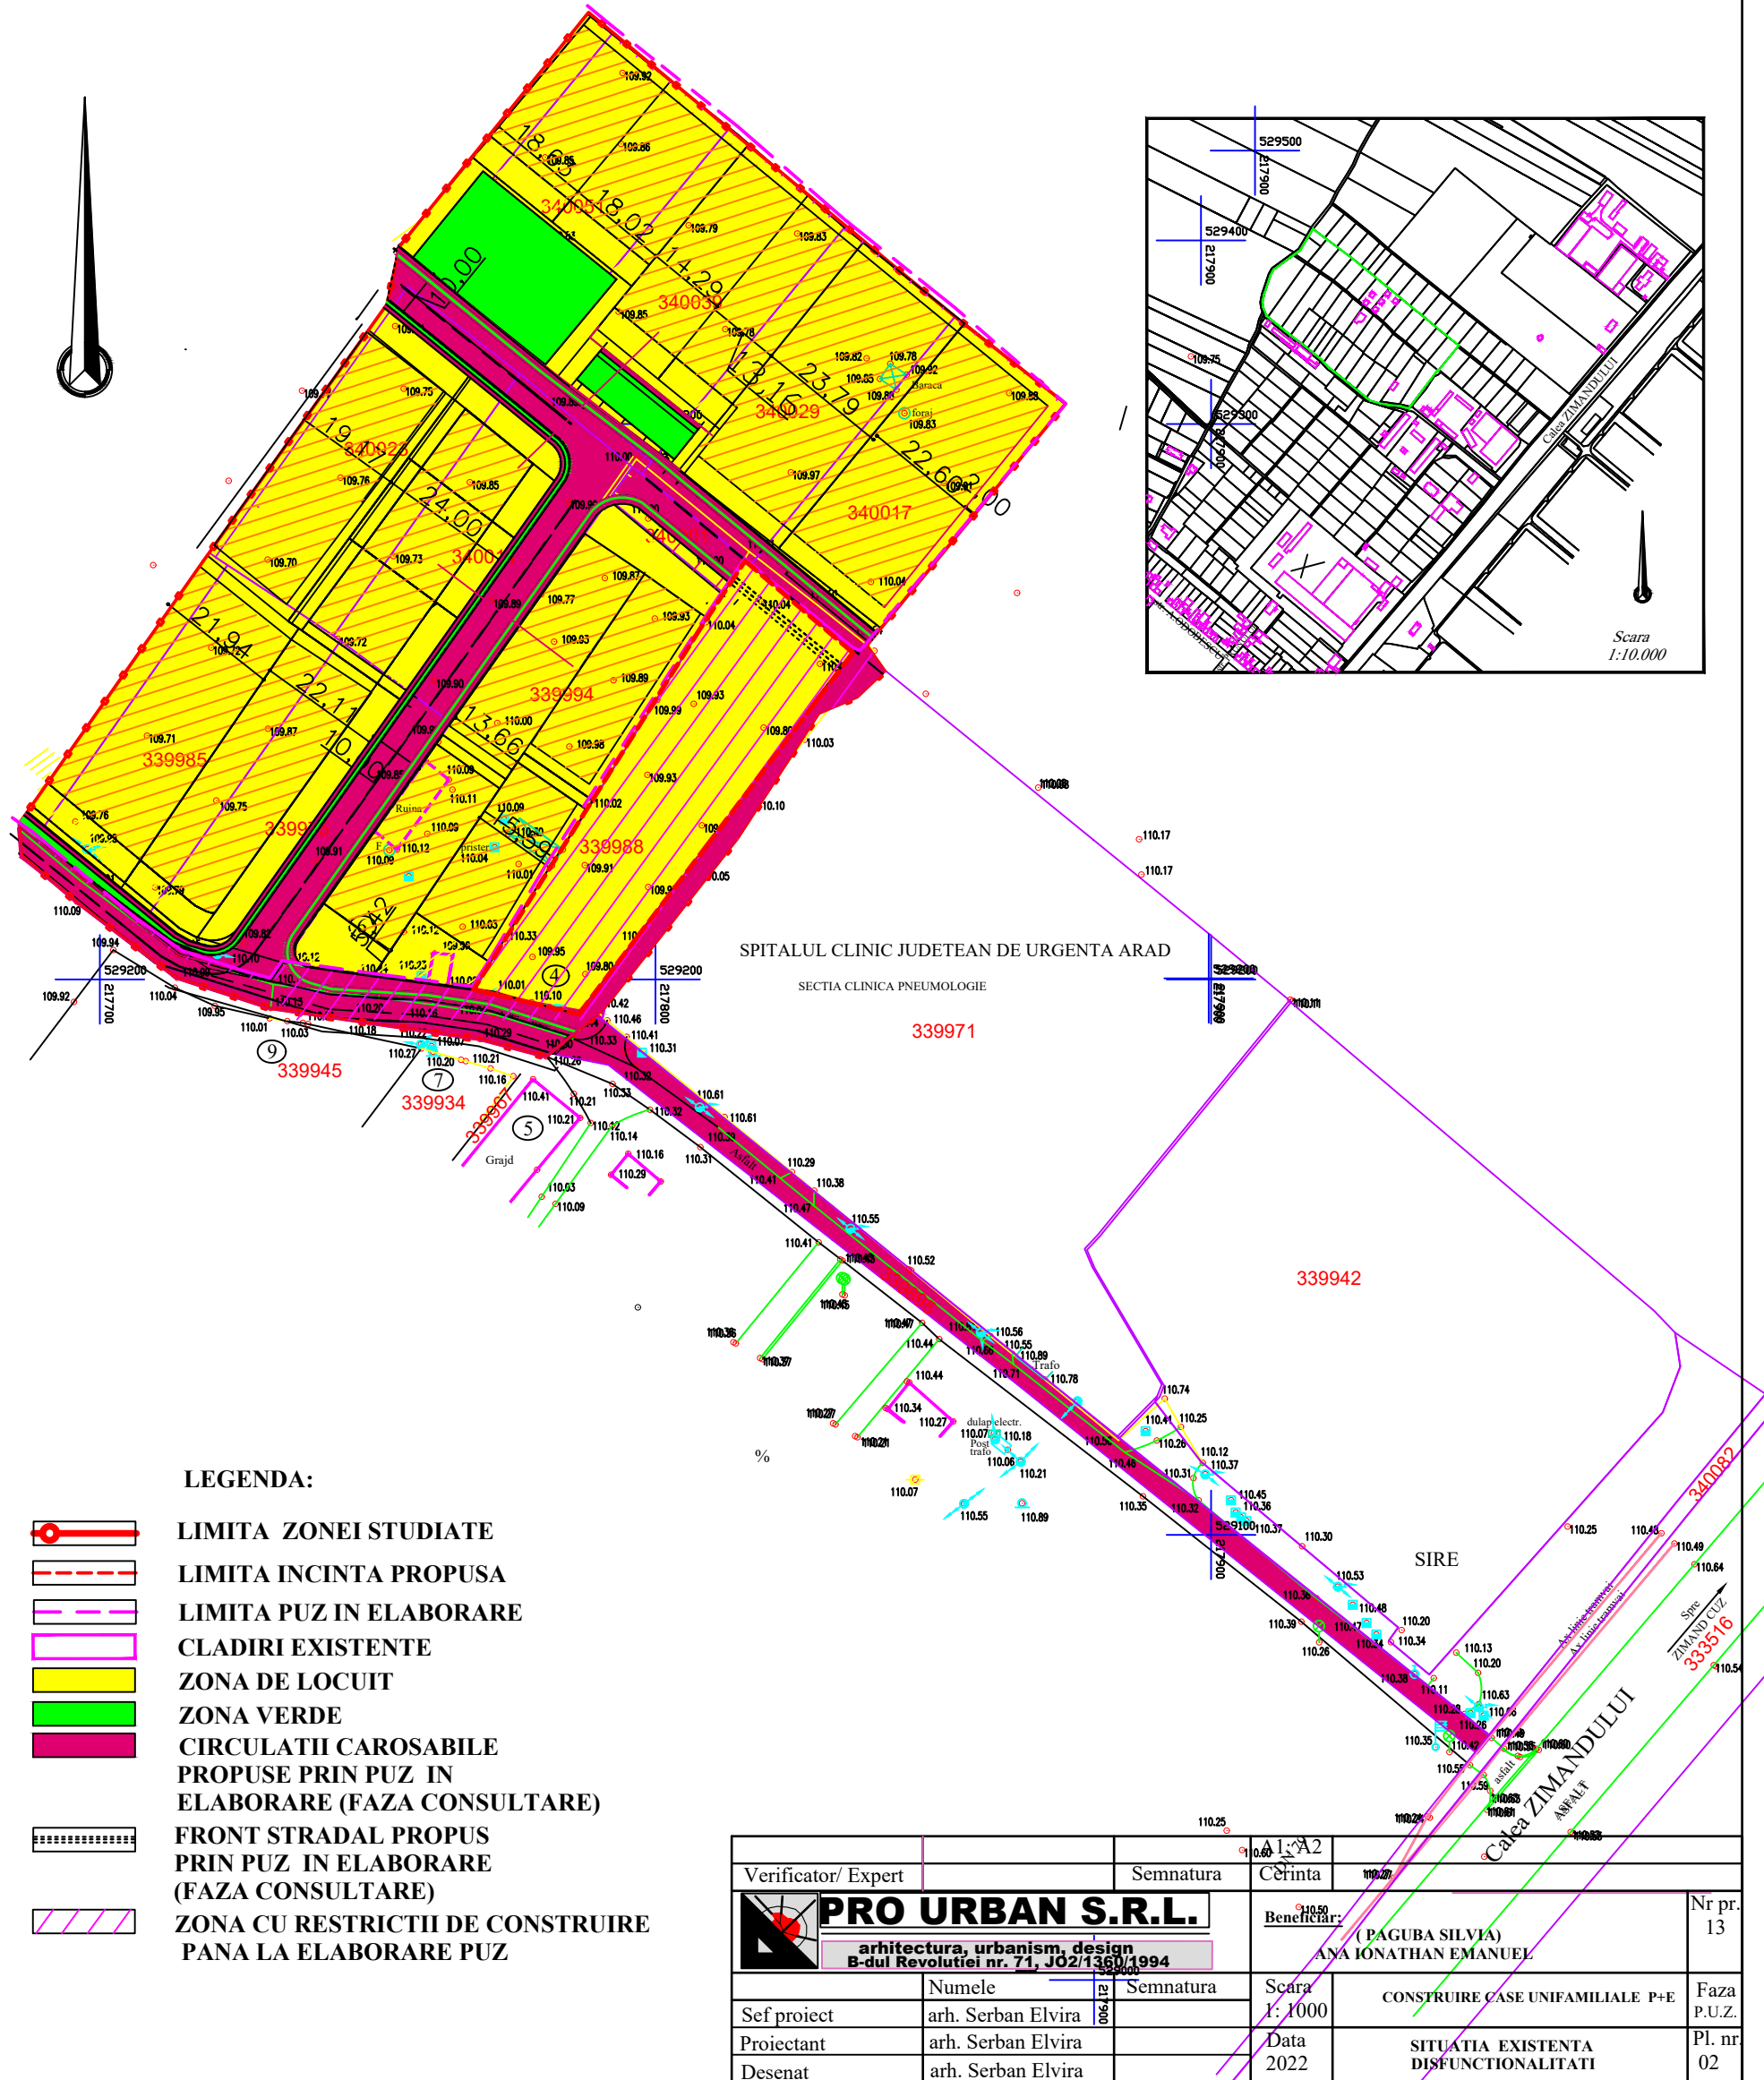

LEGENDA:

-  LIMITA ZONEI STUDIATE
-  LIMITA INCINTA PROPUA
-  LIMITA PUZ IN ELABORARE
-  CLADIRI EXISTENTE
-  ZONA DE LOCUIT
-  ZONA VERDE
-  CIRCULATII CAROSABILE PROPUSE PRIN PUZ IN ELABORARE (FAZA CONSULTARE)
-  FRONT STRADAL PROPUZ PRIN PUZ IN ELABORARE (FAZA CONSULTARE)
-  ZONA CU RESTRICTII DE CONSTRUIRE PANA LA ELABORARE PUZ

Verificator/ Expert		Semnatura	Cerinta	Nr pr. 13
 PRO URBAN S.R.L. arhitectura, urbanism, design B-dul Revolutiei nr. 71, JO2/1360/1994		Beneficiar:		
		(PAGUBA SILVIA) ANA IONATHAN EMANUEL		
Sef proiect	Numele	Semnatura	Scara	Faza
Proiectant	arh. Serban Elvira		1:1000	P.U.Z.
Desenat	arh. Serban Elvira		Data	Pl. nr.
			2022	02
				SITUATIA EXISTENTA DISFUNCTIONALITATI