



P.U.Z - ZONA SERVICII SI DEPOZITARE

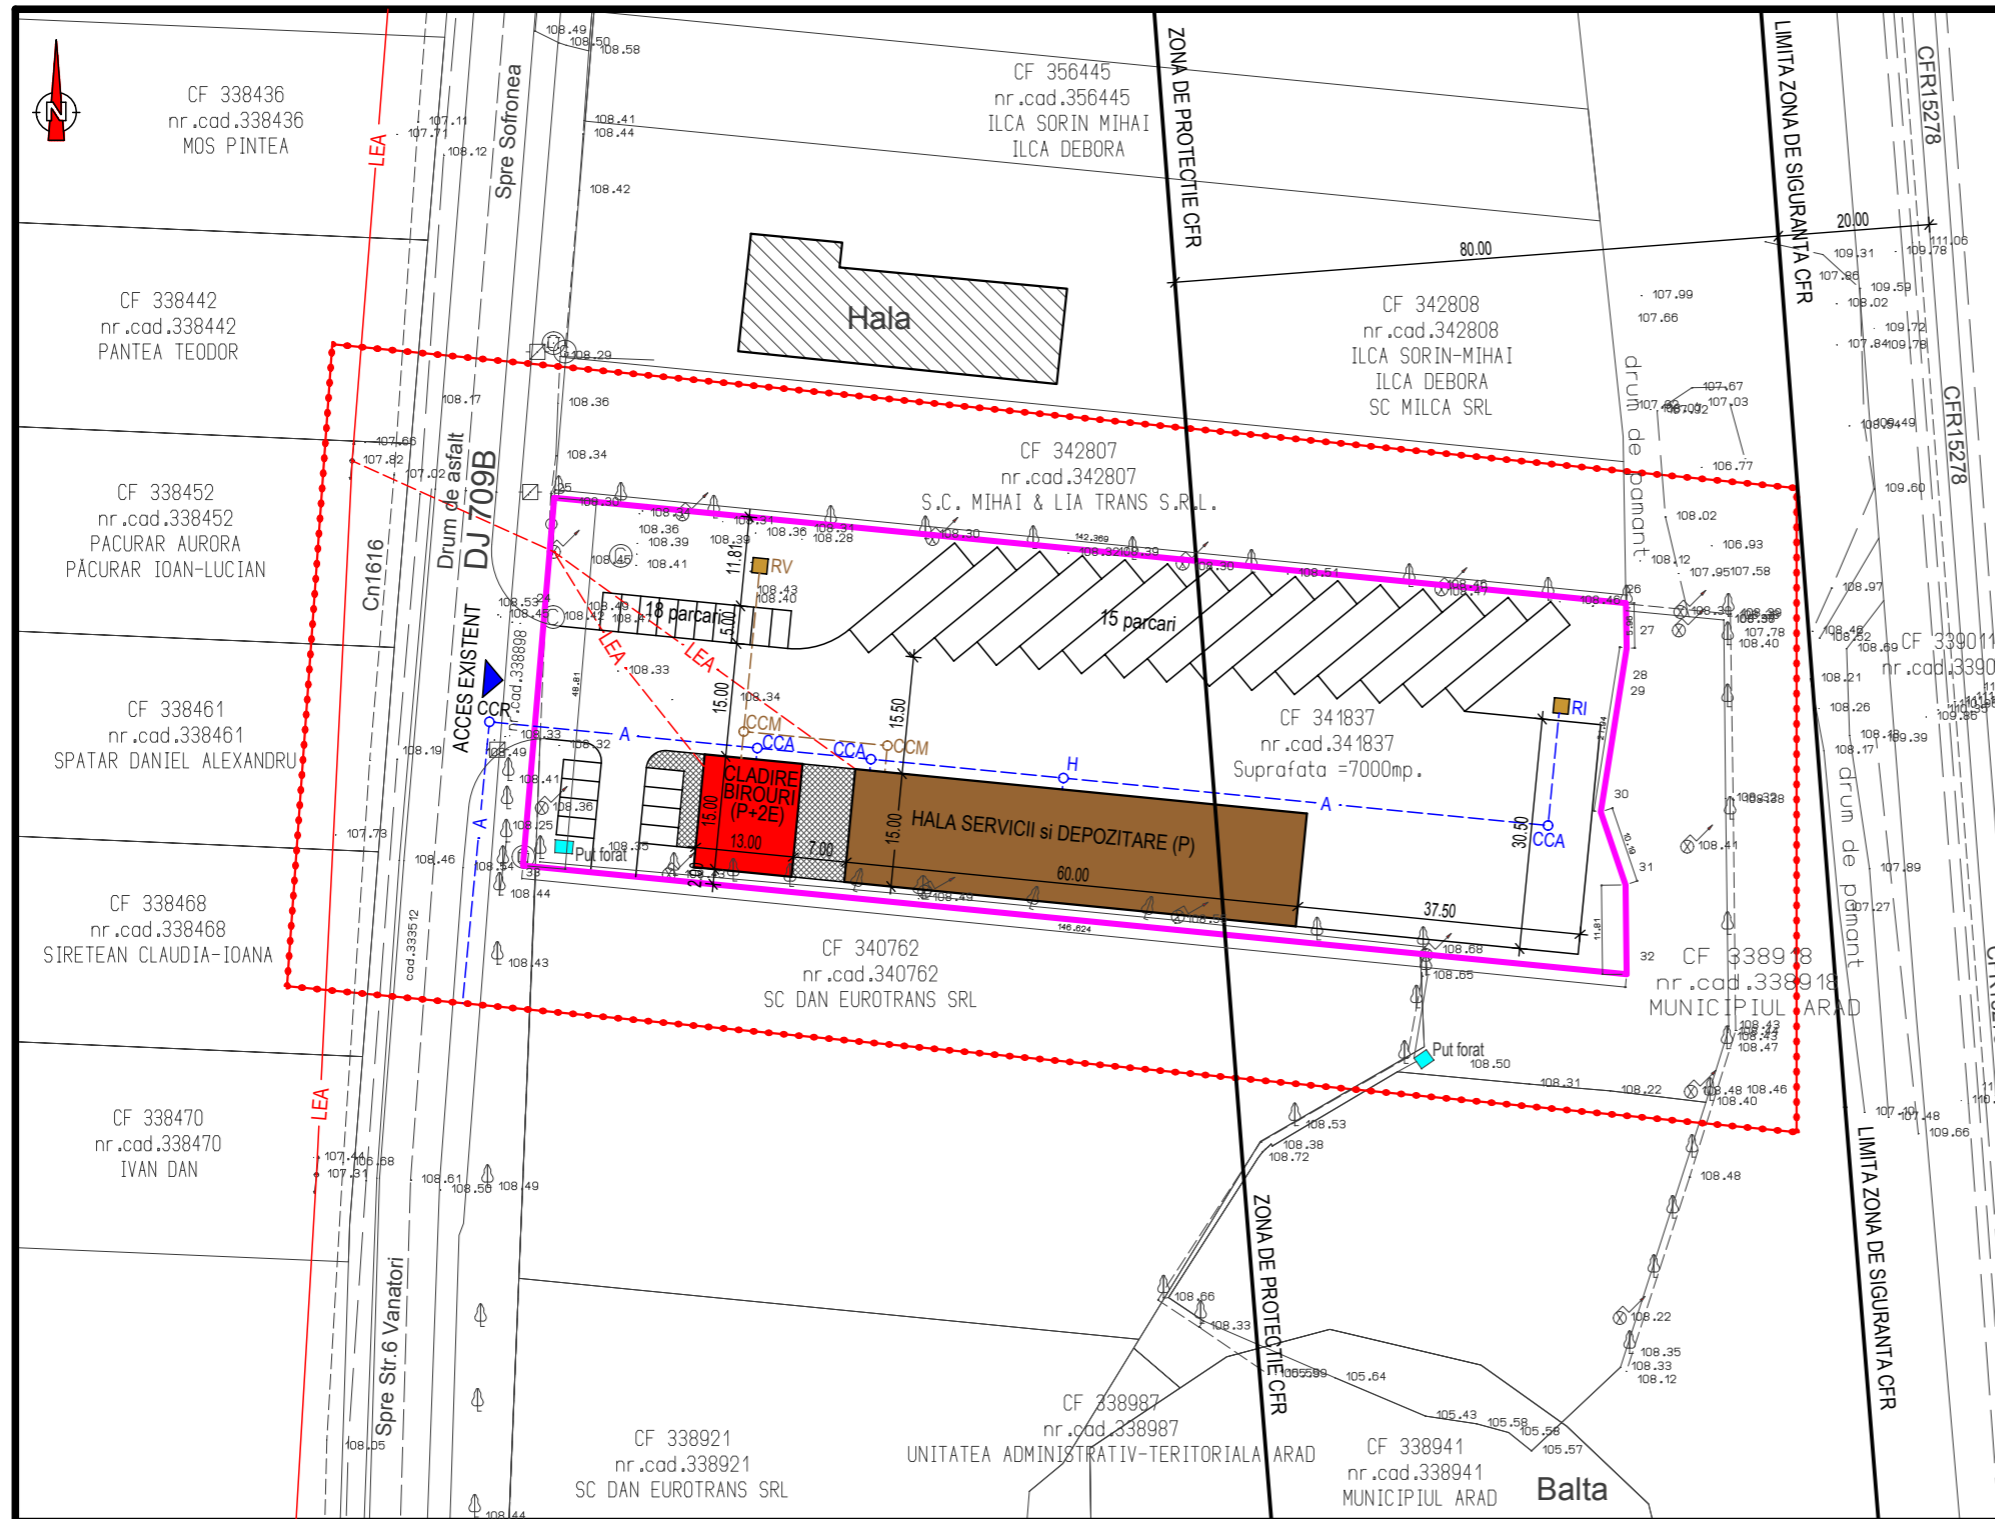

LEGENDA:

- Cladire birouri propusa (P+2E)
- Hala servicii si depozitare propusa (P)
- Limita loturi studiat
- Limita loturi existente
- Limita zonei studiate in cadrul PUZ
- Retea apa potabila propusa (extindere)
- Retea canalizare menajera propusa
- Retea electrica aeriana existenta
- Retea electrica aeriana propusa
- CRA Camin racord retea apa potabila
- CCA Camin canal retea apa potabila
- CCM Camin canal canalizare menajera
- RV Rezervor vidanjabil propus
- RI Rezervor de incendiu propus
- H Hidrant exterior propus
- Limita zona de siguranta CFR existent
- Acces auto/pietonal existent

CF nr.341837 S=7.000mp, Fratila Maria Initiator PUZ - SC Transalex SRL Suprafata totala teren = 7.000mp Zona verde amenajata propusa= 1.402mp Suprafata zona studiate= 16.775mp Regim maxim de inaltime P+2E Inaltimea maxima a cladirilor H _{max} =20m	POT _{existent} = 1,26% CUT _{existent} = 0,01
	POT _{propus} = 45,00% CUT _{propus} = 1,20

EXPERT					
VERIFICATOR					
SPECIFICATIE	NUME / PRENUME	SEMNTURA	CERINTA	REFERAT / EXPERTIZA nr. / data	
	S.C. GEOMETRICA CONSTRUCT S.R.L. Str. Gh. Sincai, nr. 2-6, ap. 4, ARAD 310084 RO tel./fax: 0257 / 211400; 0722 / 970792; 0722 / 247559 www.geometrica.ro; office@geometrica.ro			Proiect: PUZ - ZONA SERVICII SI DEPOZITARE Adresa constr.: Extravilan Arad DJ 709B, jud. Arad	NR. PROIECT 73/2021 FAZA: P.U.Z.
	creat cu Allplan 2009 a Nemetschek A.G. proiectant de specialitate: S.C. GEOMETRICA CONSTRUCT S.R.L.			Beneficiar: S.C. TRANSALEX S.R.L.	ETAPA: II
SEF PROIECT	Arh. DINULESCU N.L.		SCARA:	Planşa: REGLEMENTARI - ECHIPARE EDILITARA	NR. PLANSA 04A
PROIECTAT	Arh. DINULESCU N.L.		1:1.000		
INTOCMIT	Arh. DINULESCU-I. S.		DATA: mai 2022		