


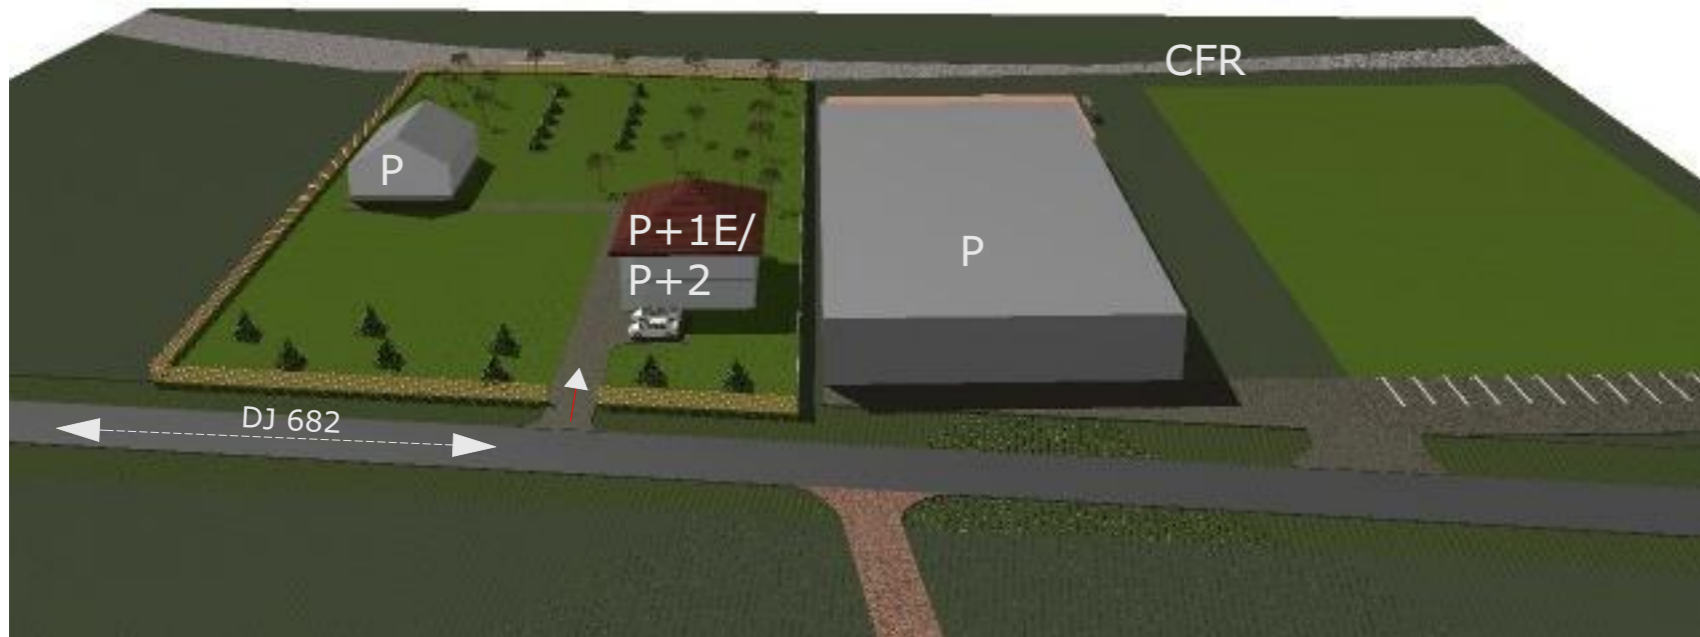

PROPUNERI DE ILUSTRARE URBANISTICA



 STACONS proiectare & consultanta <small>bulevardul Decembrie, nr. 6 Arad CP 310133 tel: 0257/210985 fax: 0257/210989 stacons_arad@stacons.com www.stacons.ro</small>		 ISO 9001 : 2015		Beneficiar: CABA JOSEPH <small>Jud.Arad, mun.Arad, Pta.Academician Caius Iacob nr.15, bloc G, sc. C, et.2, ap.11</small>		Nr. proiect: 58/2021					
SPECIFICATIE		NUME		SEMNATURA		Scara:		Format:			
SEF PROIECT		arh.Crainic Dorin Paul				A3					
PROIECTAT		arh.stag.Golban Nicoleta		Data:							
DESEMAT		arh.stag.Golban Nicoleta									
Titlu pro								INTOCMIRE P.U.Z. SI R.L.U. CONSTRUIRE LOCUINTA UNIFAMILIALA P+2E <small>Jud.Arad, mun.Arad, extravilan C.F. nr.327136, nr.TOP: 327136</small>		Faza: P.U.Z.	
Titlu plansa:								PROPUNERI DE ILUSTRARE URBANISTICA A ZONEI STUDIATE		Plansa nr.: 06	