


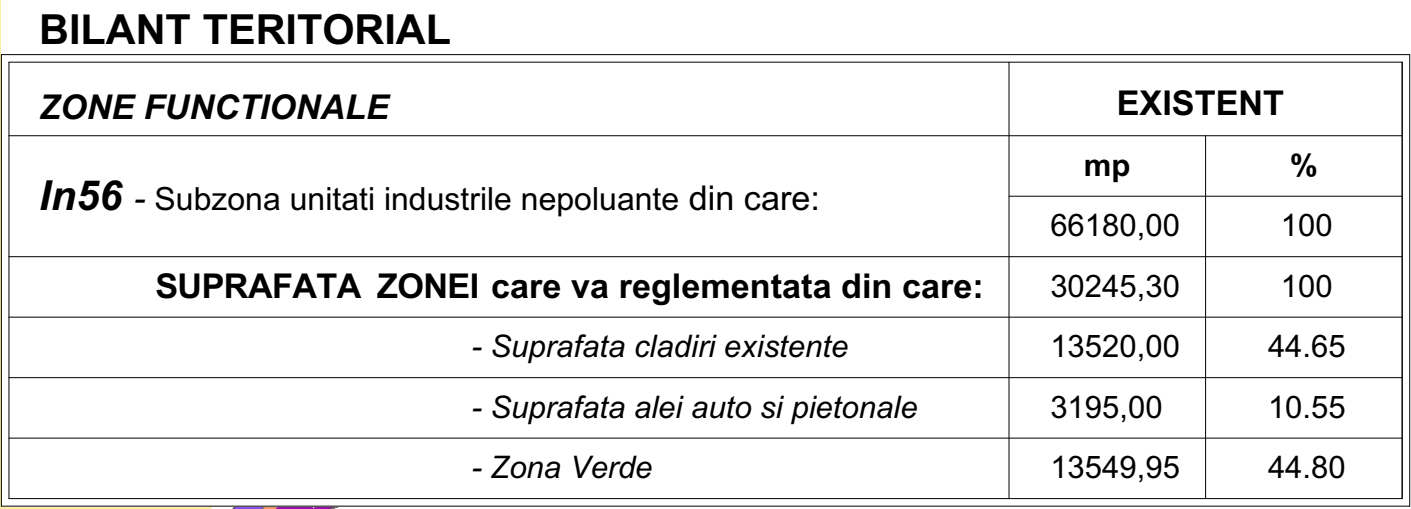

In56 - Subzona unitati industriale nepoluante

Suprafata ce urmeaza a fi reglementata prin PUZ = **30245.30MP**

POT max. admis = **85%**

POT existent = **44.63%**

CUT existent = **0.45**

Verificator		Semnatura	
Verificator			
 CONCEPT STUDIO S.R.L. RO 47003100 Str. Fortuna, nr.4, Albia Iulia TEL. : 004 0723 668 195			
Specificatia	Nume	Semnatura	
Sef proiect	Arh.MIREA Iulian		
Proiectat:	Arh. BEMBEA Razvan		
	Arh. SZITAR Adina		
	Arh. POPA Crina		
Desenat:	Arh. POPA Crina		
Beneficiar	SC LDS RETAIL NEO SRL		
Titlu proiect	ELABORARE PUZ SI RLU PENTRU CONSTRUIRE GALERII COMERCIALE SI MAGAZINE RETAIL		
	Str. Petru Rareș, nr. 129 Mun. Arad Jud. Arad		
01/2026	Nr. pr. 26/2025	FAZA AO	
Titlu plansa	Situatie existenta		
Det. plansa	Scara 1:1000	Nr. pl. U01	