



SITUATIE EXISTENTA SC. 1:2000

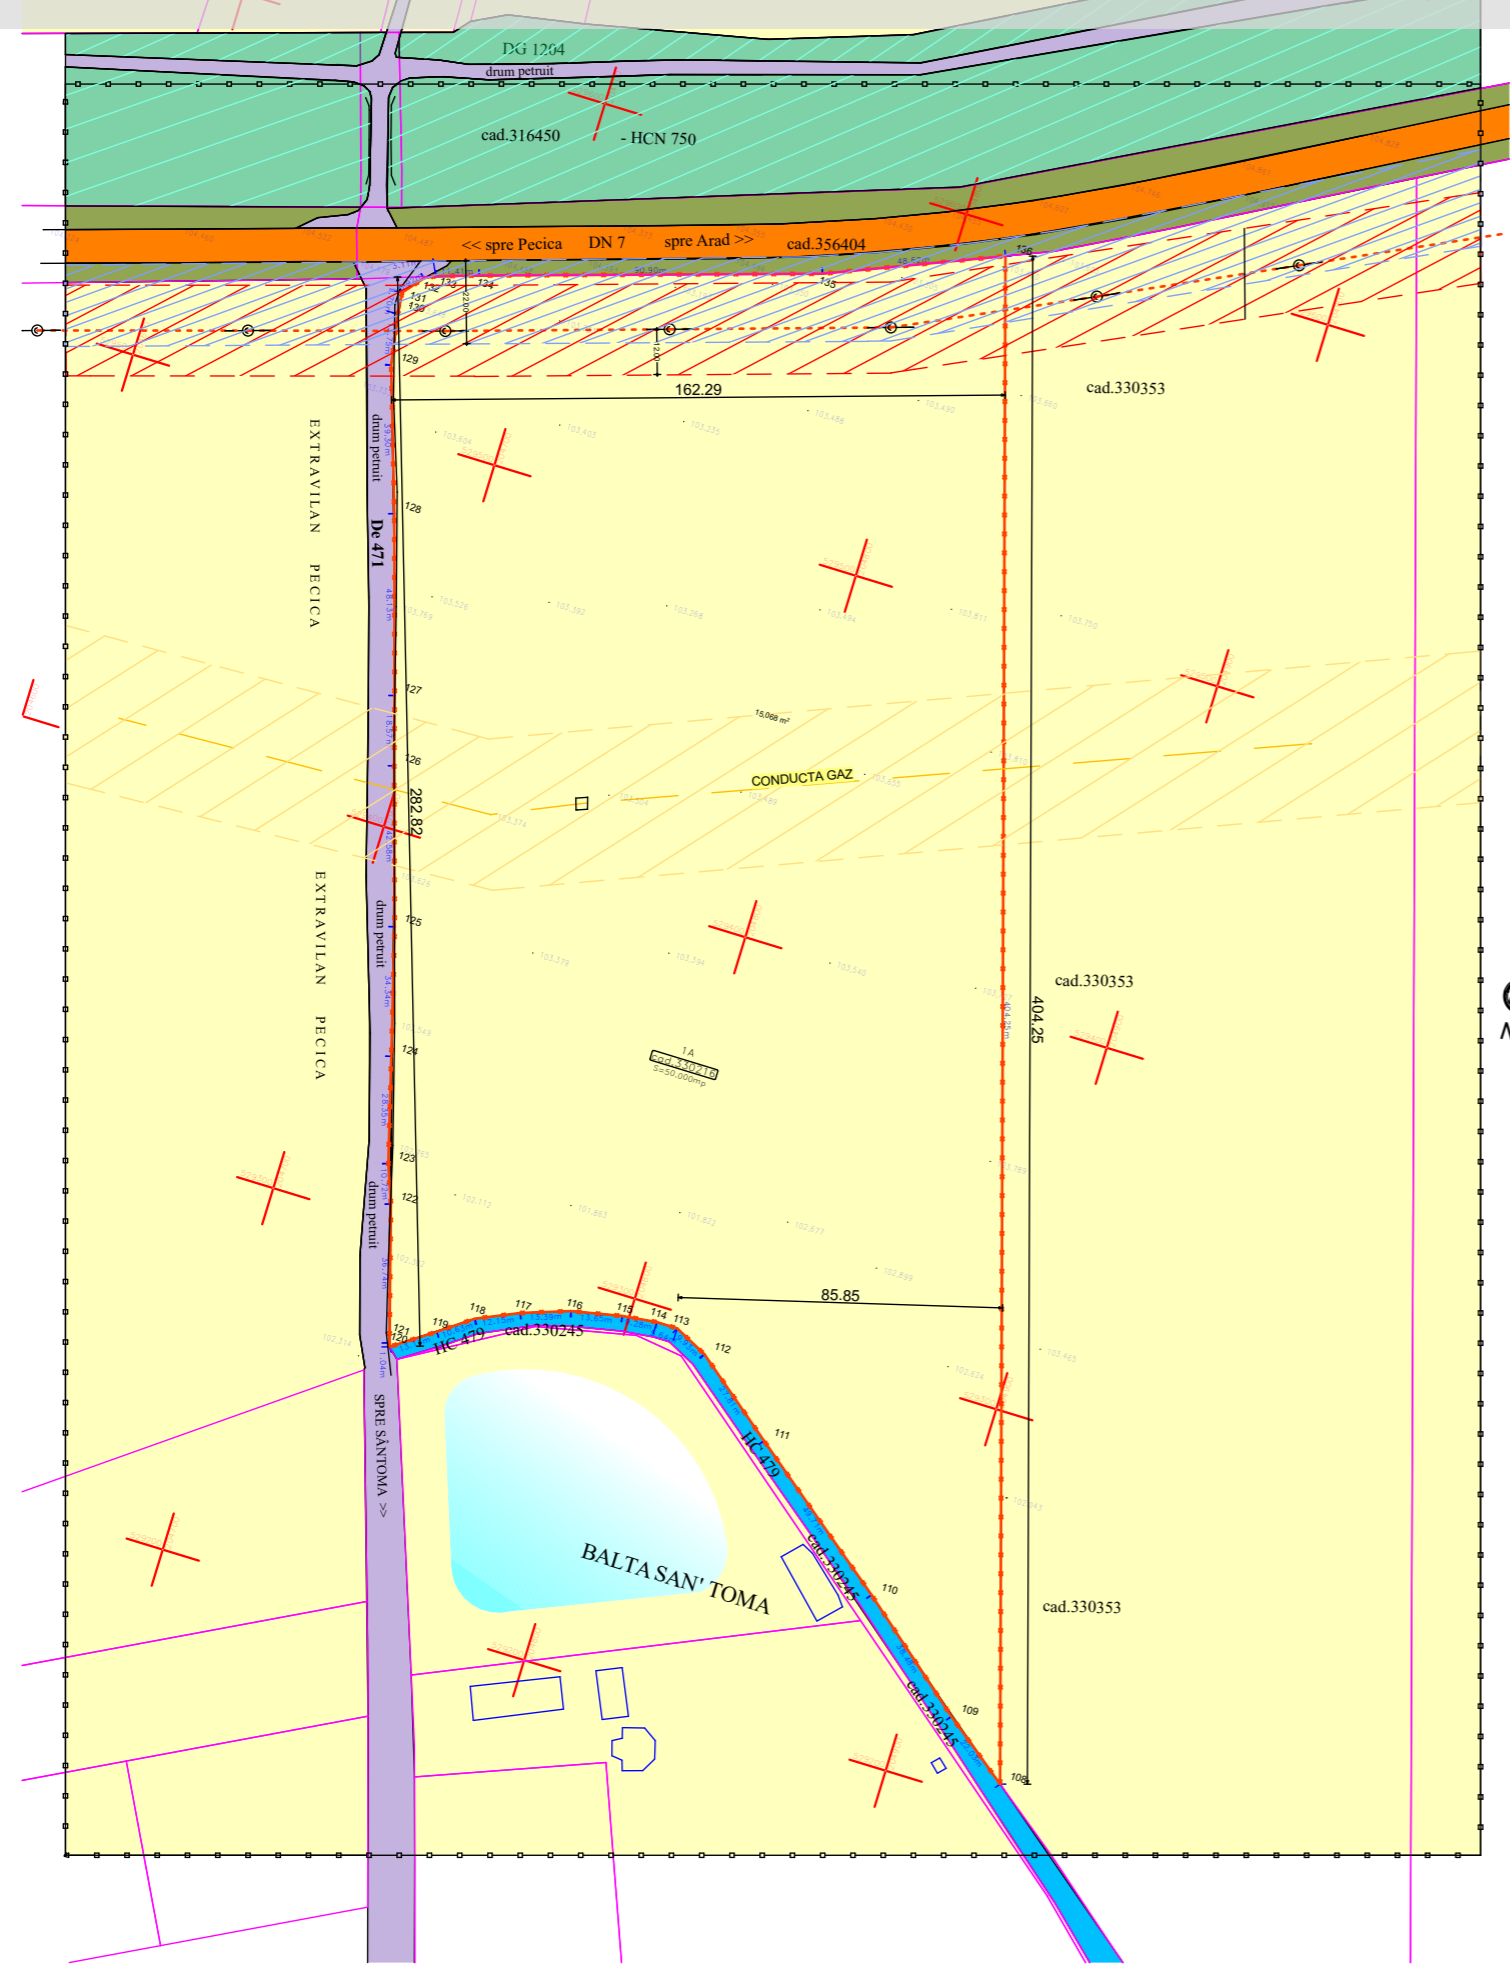

PUZ

CONSTRUCTII PRODUCTIE, SERVICII, DEPOZITARE

INCADRARE IN TERITORIU (FARA SCARA)

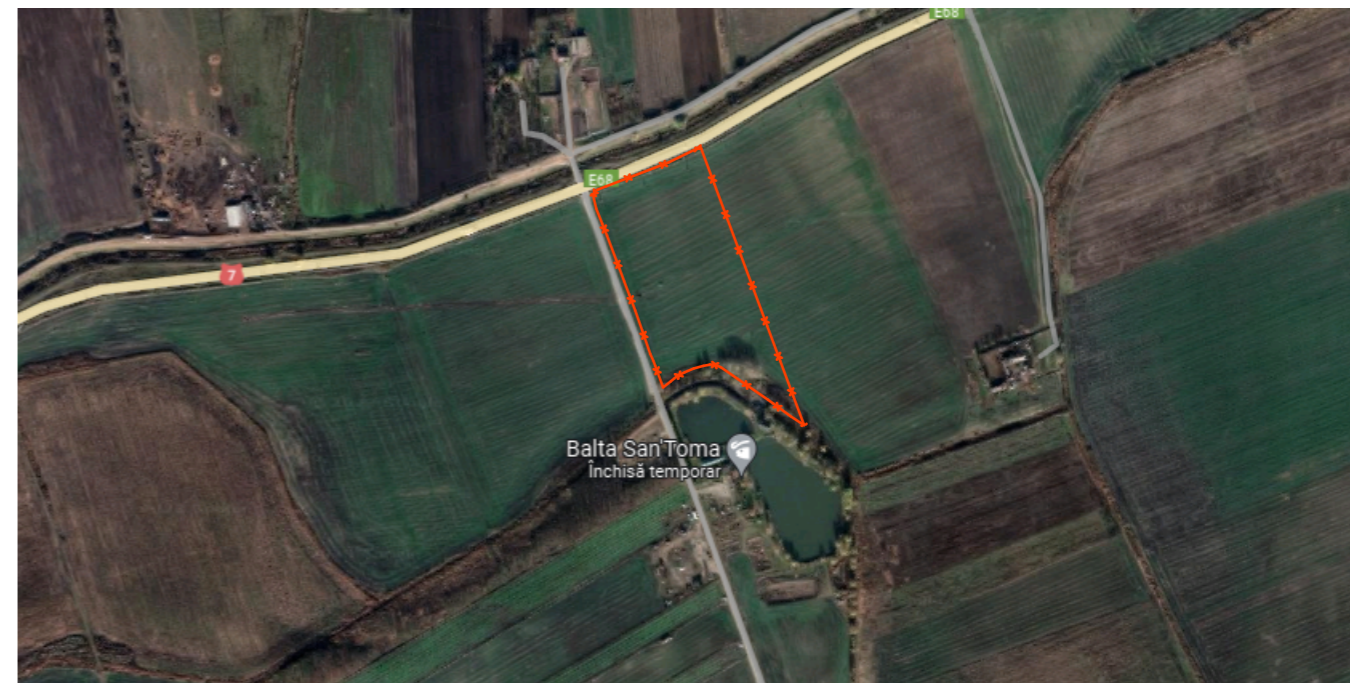

LEGENDA:

DELIMITARE

- ZONA STUDIATA 175.328 mp
- INCINTA CU PROPUNERI 50 000 mp

ZONIFICARE

- TEREN ARABIL-EXTRAVILAN
- BALTA SAN'TOMA
- ZONA CANAL ANIF HC 479
- ZONA CANAL HCN 750
- ZONA CAROSABIL ACCES DIN DN7
- ZONA DE PROTECTIE FATA DE DN7 22.00m
- ZONA DE PROTECTIE FATA LEA, 12 m din ax
- ZONA DE PROTECTIE FATA DE CONDUCTA GAZ, 20m din ax
- ZONA CAI DE COMUNICATIE RUTIERA SI AMENAJARI RUTIERE

Parcela (cad.330216)

Nr. Pct.	Coordonate pct.de contur		Lungimi laturi D(i,j+1)
	X [m]	Y [m]	
108	529205.464	204929.980	22.035
109	529218.808	204912.445	38.480
110	529243.371	204882.825	49.713
111	529274.041	204843.701	27.812
112	529291.332	204821.917	9.927
113	529295.767	204813.036	5.638
114	529295.767	204807.398	9.279
115	529294.663	204798.185	13.647
116	529291.920	204784.817	13.385
117	529287.527	204772.173	12.147
118	529282.548	204761.093	10.634
119	529276.320	204752.473	13.115
120	529268.855	204741.690	1.044
121	529269.848	204741.369	36.744
122	529305.094	204730.986	10.725
123	529315.128	204727.200	28.351
124	529342.466	204719.688	34.338
125	529375.545	204710.474	42.579
126	529416.225	204697.900	18.569
127	529434.019	204692.591	48.126
128	529480.020	204678.448	39.297
129	529517.349	204666.168	13.753
130	529530.909	204663.871	5.704
131	529536.588	204663.339	6.922
132	529541.901	204667.776	3.109
133	529543.282	204670.562	11.407
134	529546.786	204681.418	90.899
135	529573.832	204768.200	48.623
136	529592.453	204813.116	404.250

S(cad.330216)=49999.96mp P=1070.251m

STACONS proiectare & consultanta <small>bulevardul Decembrie, nr. 6 Arad CP 310133 Tel: 0257/210065 Fax: 0257/210069 stacons_arad@stacons.com www.stacons.ro</small>	ISO 9001 : 2015	Beneficiar: PETREAN EMILIA		Nr. proiect: 84/2023
		Titlu proiect: P.U.Z si R.L.U - constructii productie, servicii, depozitare Jud.Arad, localitatea Arad, extravilan, CF NR. 330216 ARAD		Faza: PUZ
SPECIFICATIE	NUME	SEMNATURA	Scara: 1:2000	Format: A3
SEF PROIECT	arh.Crainic Dorin Paul		Data: dec.2023	Titlu plansa: SITUATIE EXISTENTA
PROIECTAT	arh. Zubcu Mihai			Plansa nr.: 02 URB
DESENAT	arh. Zubcu Mihai			