
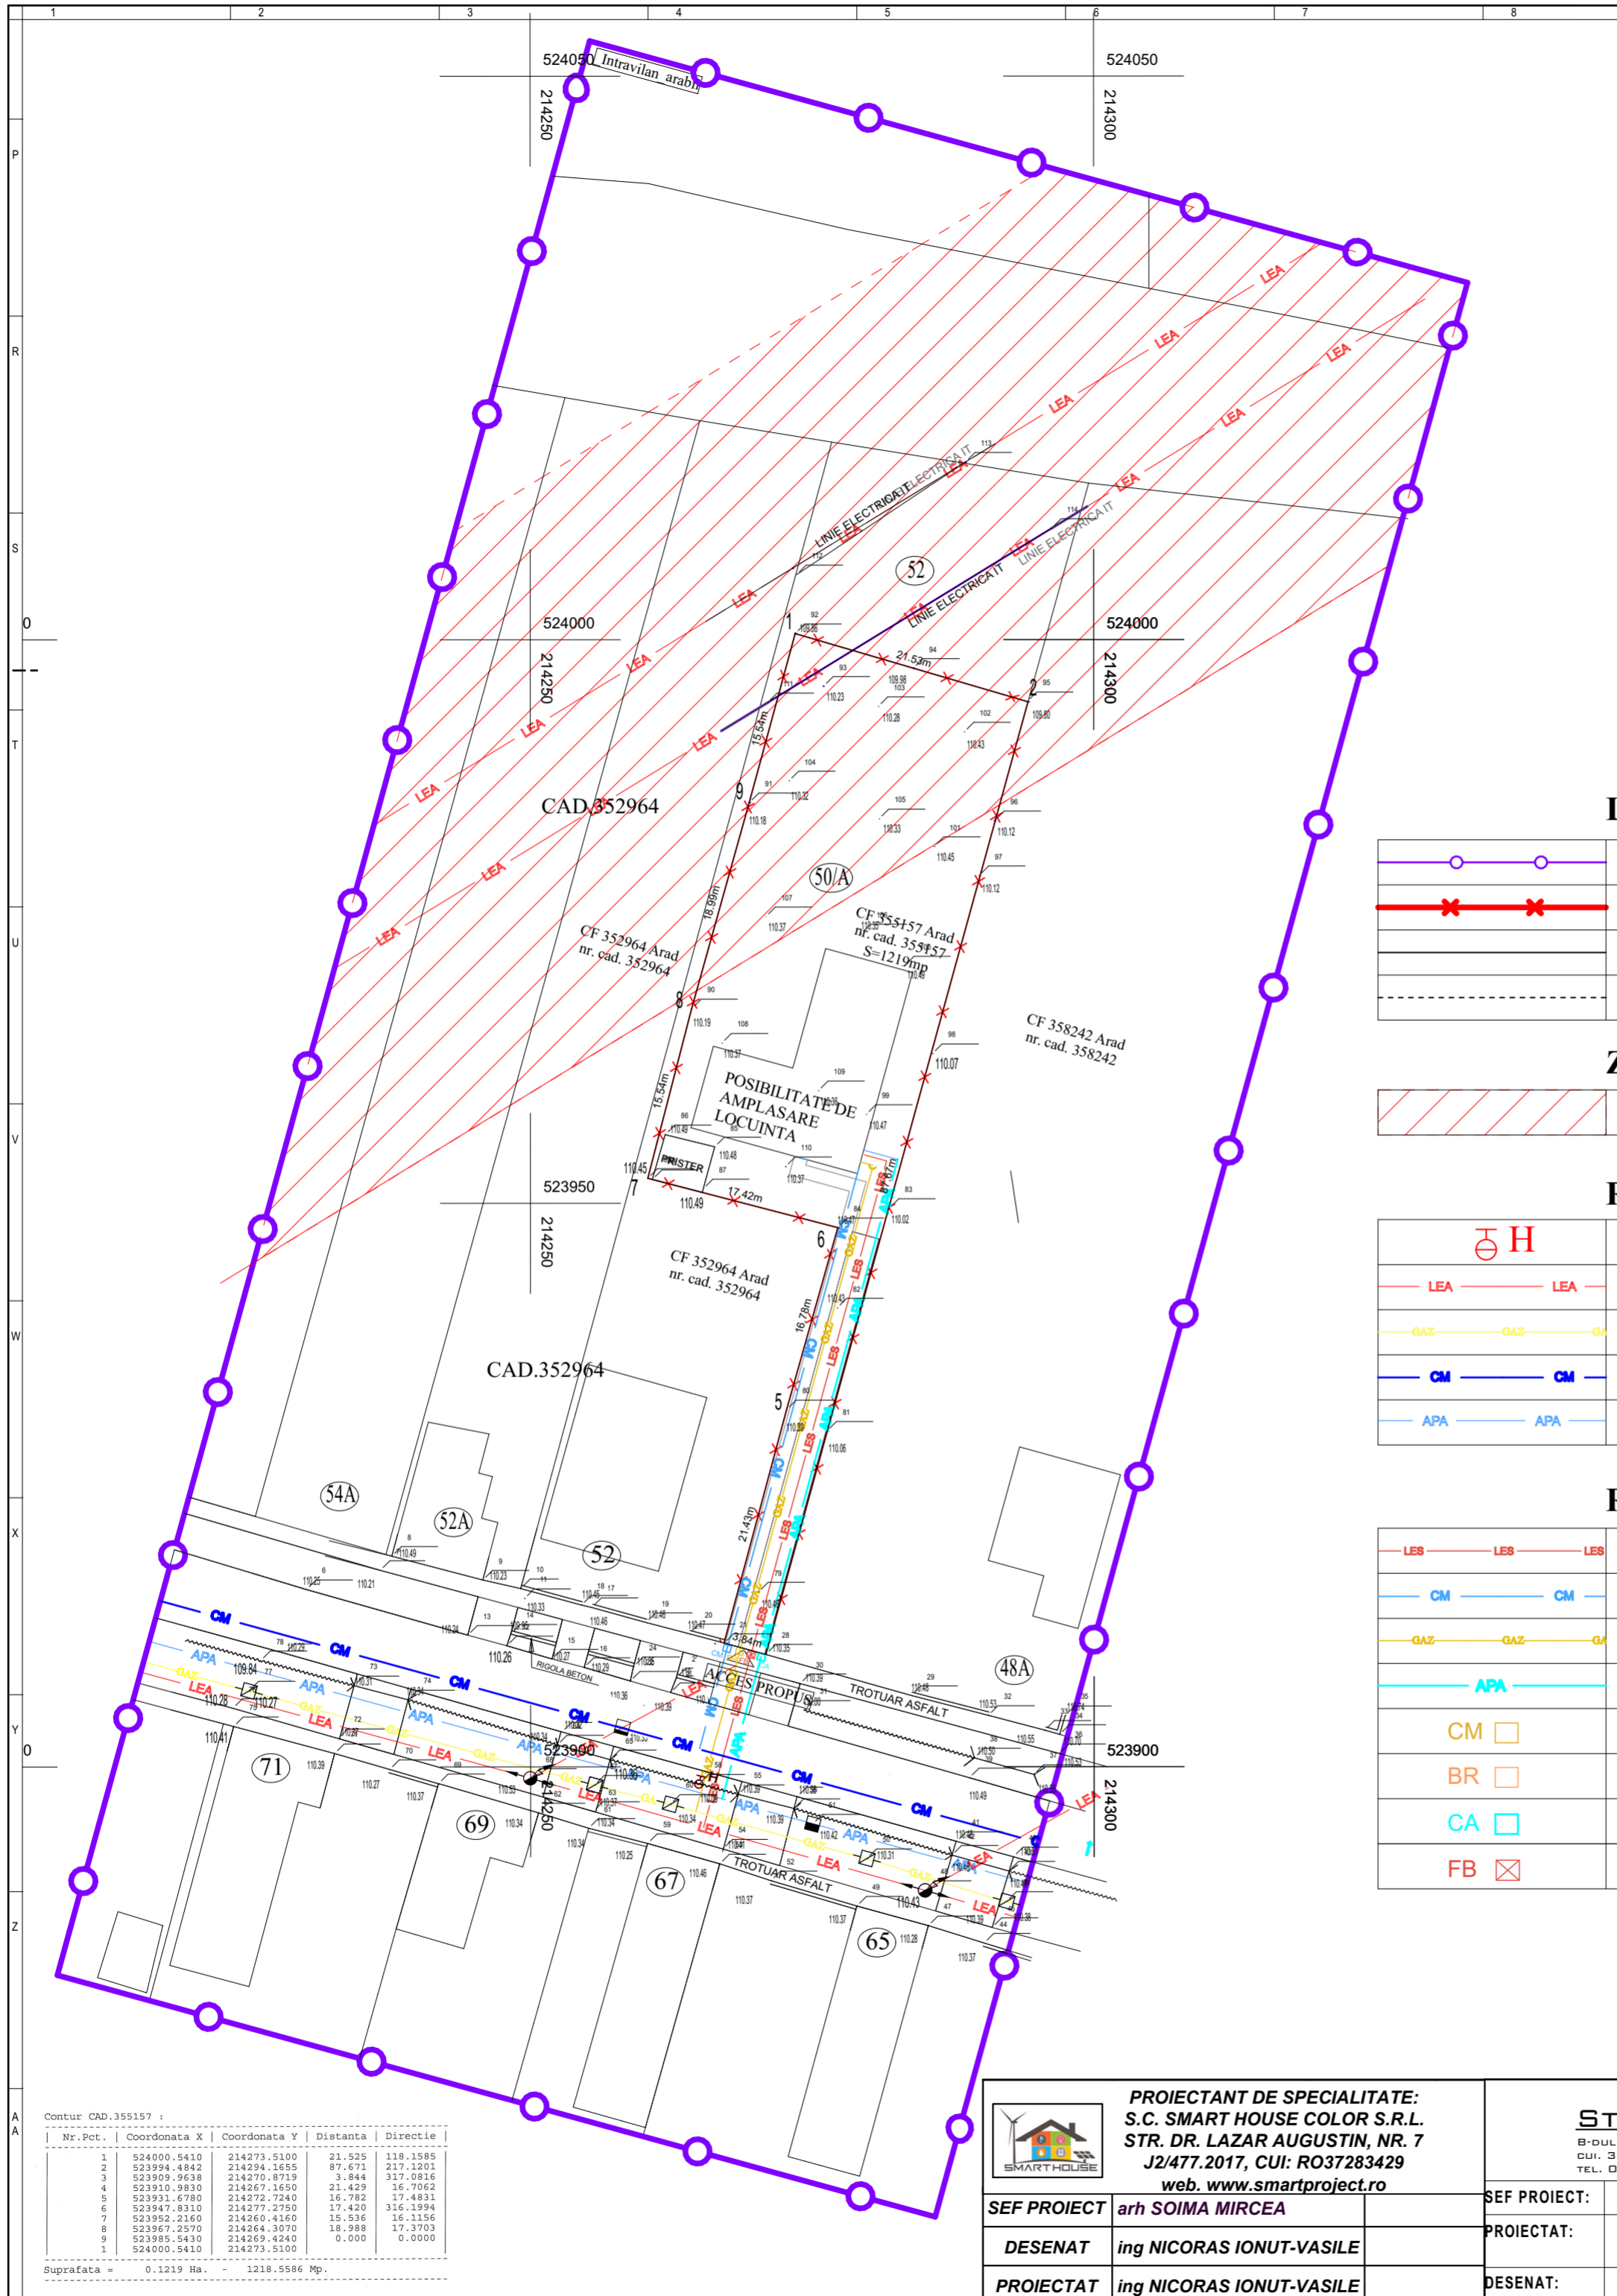


INCADRARE IN ZONA sc: 1:25000

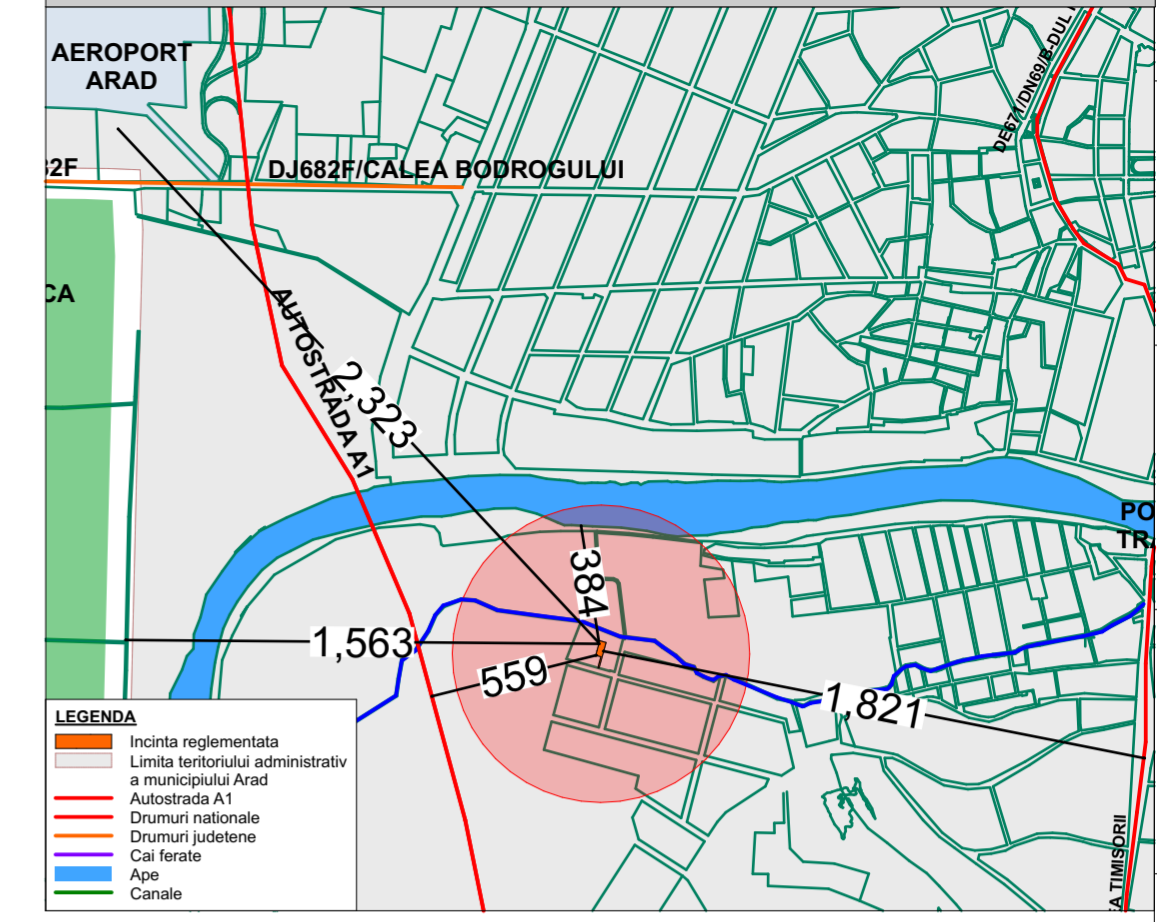

LIMITE

	Limite teritoriului administrativ a municipiului Arad
	Limite parcelor existente
	Limite parcelor existente

ZONE DE PROTECTIE / INTERDICTIE

	ZONA PROTECTIE LEZ - 18.5 m. din ax
--	-------------------------------------

RETELE EDILITARE EXISTENTE

	HIDRANTI EXISTENTI
	LINIE ELECTRICA AERIANA DE INALTASI MEDIE TENSIUNE
	RETEA DE GAZE NATURALE
	RETEA DE CANALIZARE MENAJERA
	RETEA DE ALIMENTARE CU APA

RETELE EDILITARE PROPUSE

	LINIE ELECTRICA SUBTERANA
	RETEA DE CANALIZARE MENAJERA
	RETEA DE GAZE NATURALE
	RETEA DE GAZE NATURALE
	CAMIN CANAL MENAJER
	BRANSAMENT GAZE NATURALE PROPUSE
	CAMIN APOMETRU PROPUSE
	FIRIDA DE BREANSAMENT PROPUSE

Contur CAD.355157 :

Nr. Pct.	Coordonata X	Coordonata Y	Distanța	Directie
1	524000.5410	214273.5100	21.525	118.1585
2	523994.4842	214294.1655	87.671	217.1201
3	523909.9638	214270.8719	3.844	317.0816
4	523910.9830	214267.1650	21.429	16.7062
5	523931.6780	214272.7240	16.782	17.4831
6	523947.8310	214277.2750	17.420	316.1994
7	523952.2160	214260.4160	15.536	16.1156
8	523967.2370	214264.3970	3.838	37.3703
9	523985.5430	214269.4240	0.000	0.0000
1	524000.5410	214273.5100		

Suprafata = 0.1219 Ha. - 1218.5586 Mp.

<p>PROIECTANT DE SPECIALITATE: S.C. SMART HOUSE COLOR S.R.L. STR. DR. LAZAR AUGUSTIN, NR. 7 J2/477.2017, CUI: R037283429 web. www.smartproject.ro</p>	<p>STUDIO M SOIMA B-DUL. REVOLUTIEI, NR. 56, MANBARDA, ARAD. CUI. 36441261 J2/1045/2016 TEL. 0724/692511 STUDIO.M.ARAD@YAHOO.COM</p>	<p>BENEFICIAR: DASCAL TEODOR SI DASCAL AURICA</p>	<p>Proiect nr: 223 / 2023</p>
		<p>DENUMIRE PROIECT: PUZ si RLU - CONSTRUIRE LOCUINTA FAMILIALA</p>	<p>Faza: P.U.Z.+R.L.U.</p>
<p>SEF PROIECT arh SOIMA MIRCEA</p>	<p>SEF PROIECT: Arh. Mircea Soima</p>	<p>SCARA: 1:500</p>	<p>Str. Campia Turzii, Nr. 50A, CF 355157 Arad, Mun. Arad, Jud. Arad, Romania</p>
<p>DESENAT ing NICORAS IONUT-VASILE</p>	<p>PROIECTAT: Arh. Mircea Soima arh. Simina Maria POPA</p>	<p>2023</p>	<p>Format: A 2 (594 / 420)</p>
<p>PROIECTAT ing NICORAS IONUT-VASILE</p>	<p>DESENAT: arh. Simina Maria POPA</p>	<p>REGLEMENTARI EDILITARE</p>	<p>A-04</p>