


PLAN DE INCADRARE

Sc. 1:20 000

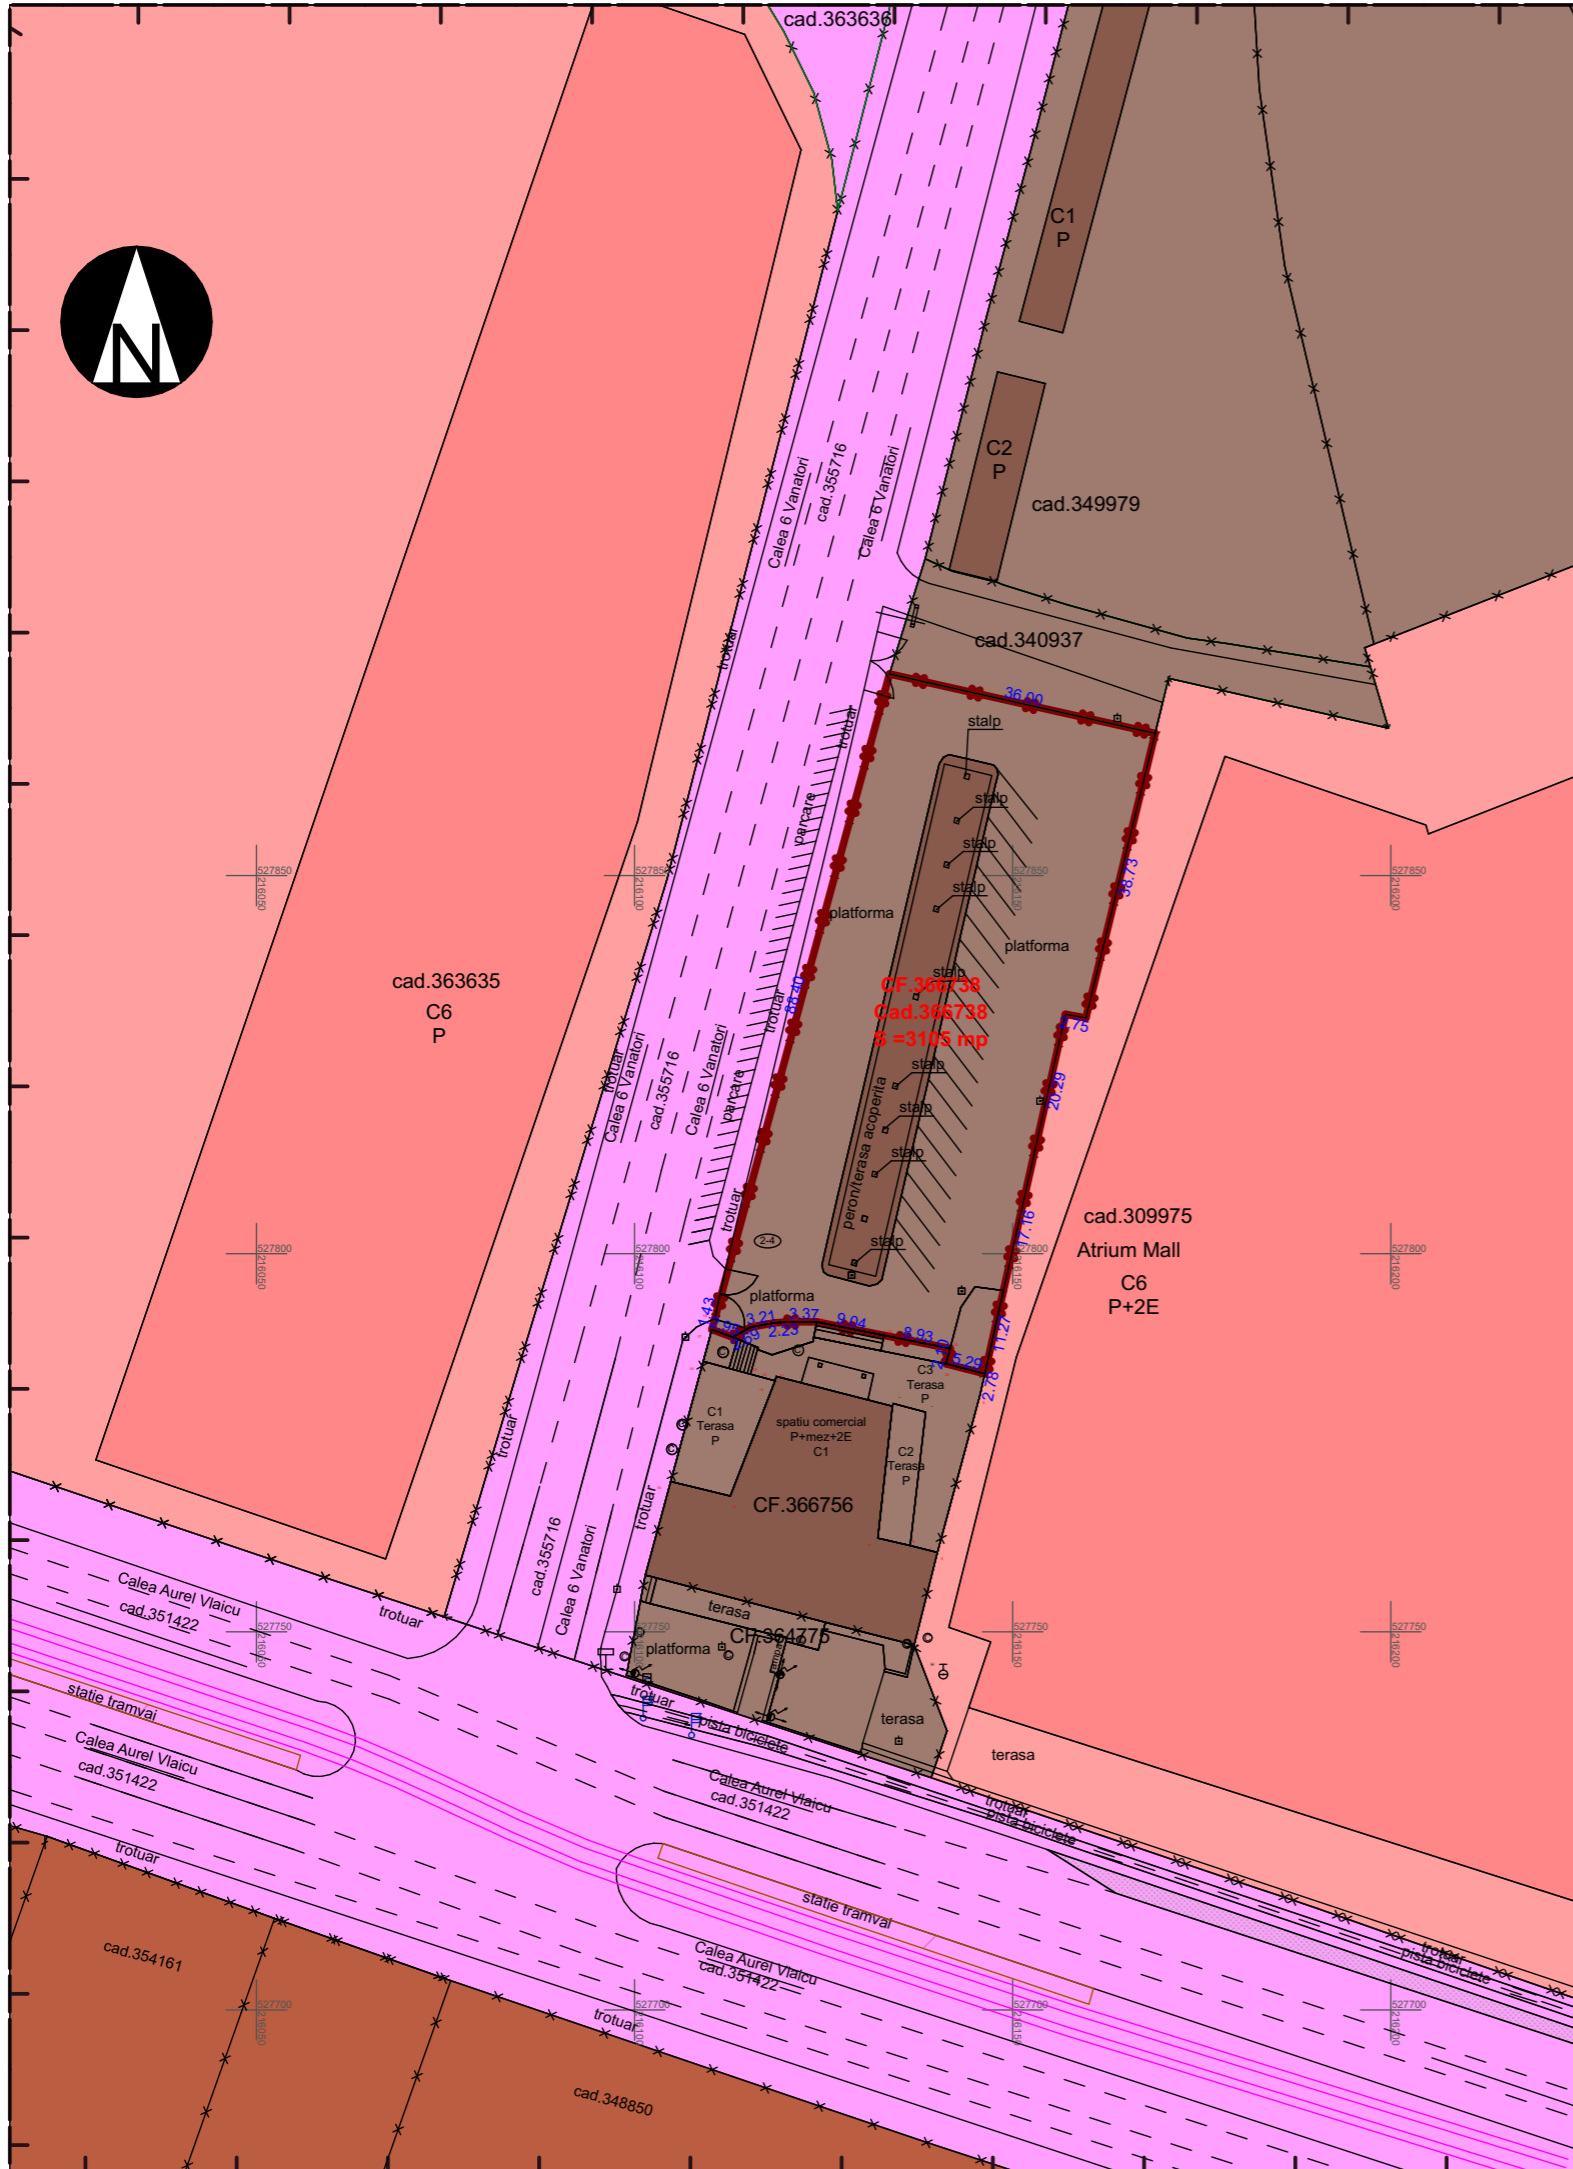

LEGENDA

LIMITE:

- LIMITA ZONA STUDIATA
- LIMITA ZONA REGLEMENTATA
- LIMITE CADASTRALE

FZONIFICARE FUNCTIONALA EXISTENTA

- ZONA DE SERVICII
- ZONA INDUSTRIALA
- ZONA DE CIRCULATIE FERROVIARA SI INDUSTRIE
- ZONA DE CIRCULATIE FERROVIARA

DRUMURI

- CAI DE COMUNICATIE RUTIERA
- LINII DE TRAMVAI

Verif./ Expert	Nume	Semnatura	Cerinta	Referat / Expertiza Nr. / Data
	PROIECTANT DE SPECIALITATE S.C. RIF STYLE PROJECT S.R.L. Timisoara, str. Norma, nr. 4, jud. Timis CUI: 40354260; ORC: J35/ 4728/ 2018 Tel: 0757916351			Beneficiar SC WESTEND INVESTMENT GROUP SRL Amplasament: Jud. Arad, Municipiul Arad, str. Calea 6 Vanatori, nr. 2-4, C.F. nr. 366738
	Specificatie Sef Proiect Proiectat Desenat	Nume urb. Ionasiu Adrian arh. Feier Raul arh. Feier Raul	Semnatura Scara: 1:10000, 1:1000 Data: APRILIE 2026	Denumire proiect: "PUZ SI RLU ZONA PRESTARI SERVICII, COMERTI, TURISM" Titlu plansa: PLAN SITUATIE EXISTENTA