
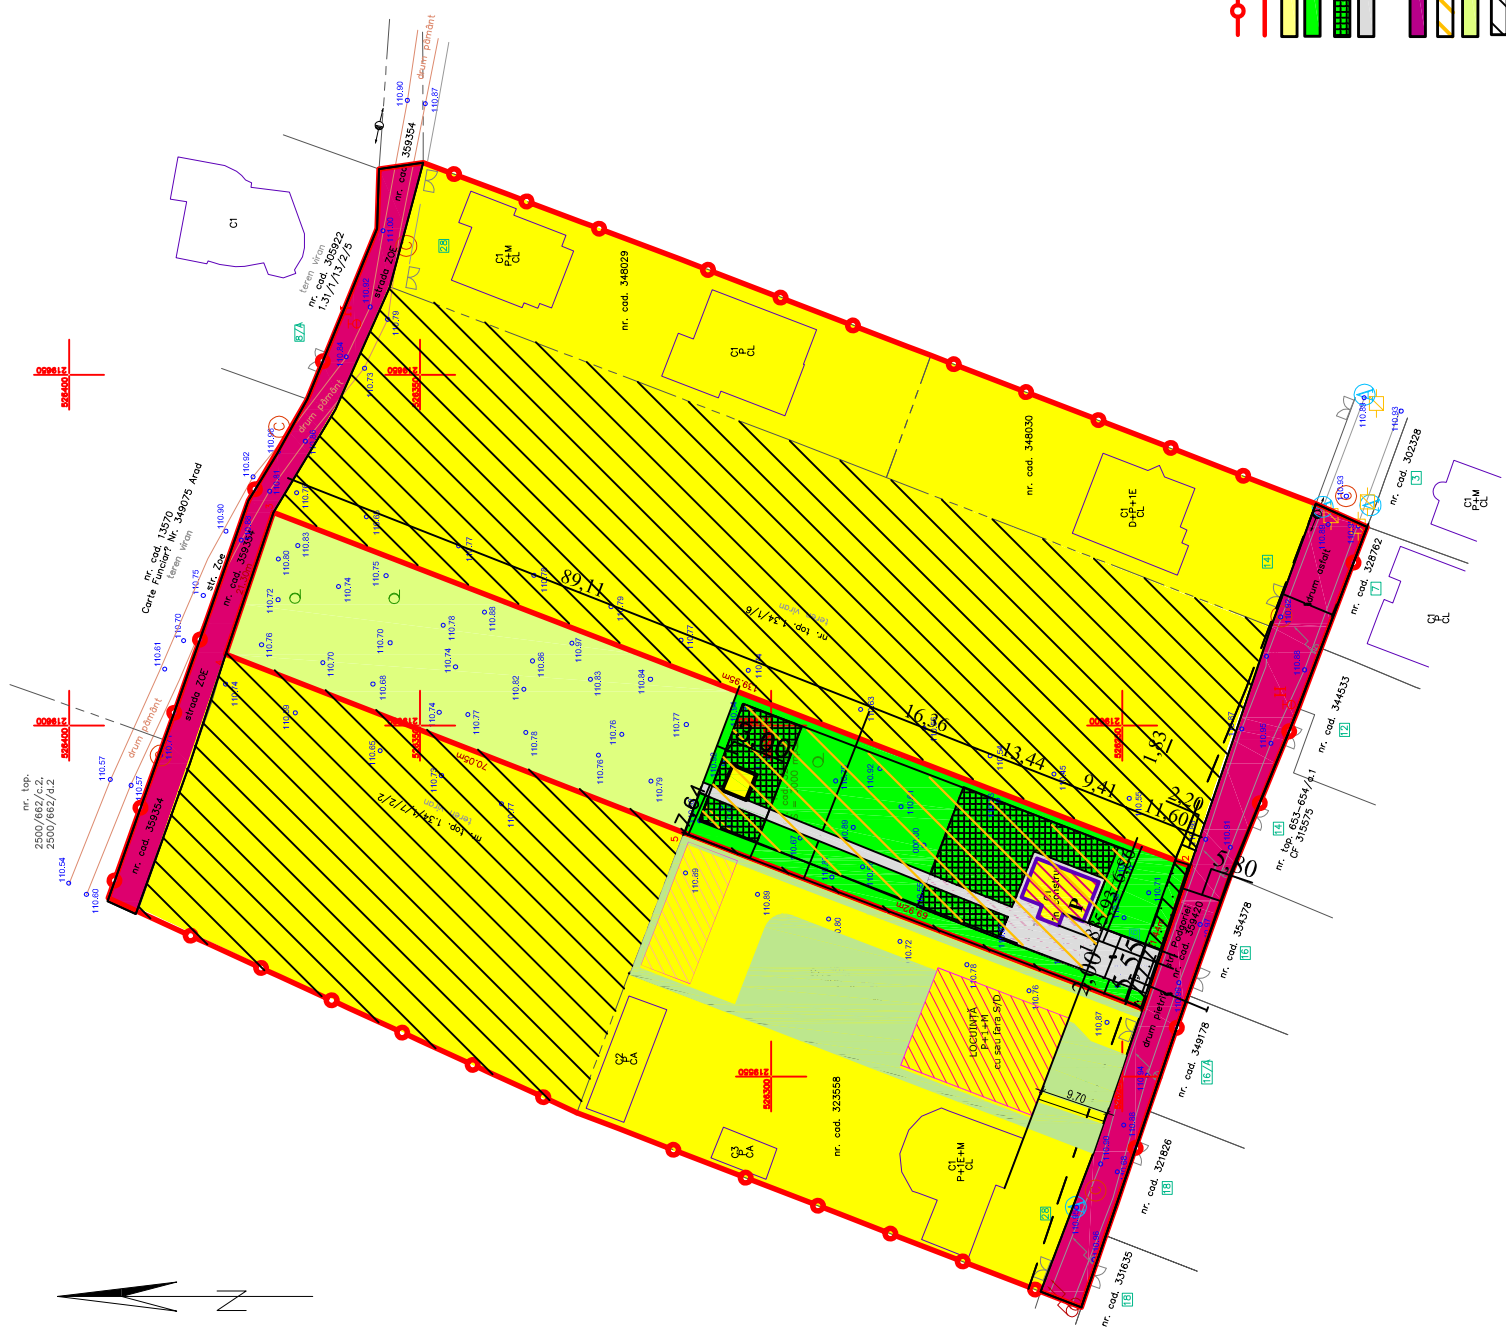


# P.U.Z. CONSTRUIRE LOCUINTA PARTER SI GARD LA FRONTAL STRADAL

MOBILARE PROPUSA

INCADRARE IN ZON?  
scara 1:5000

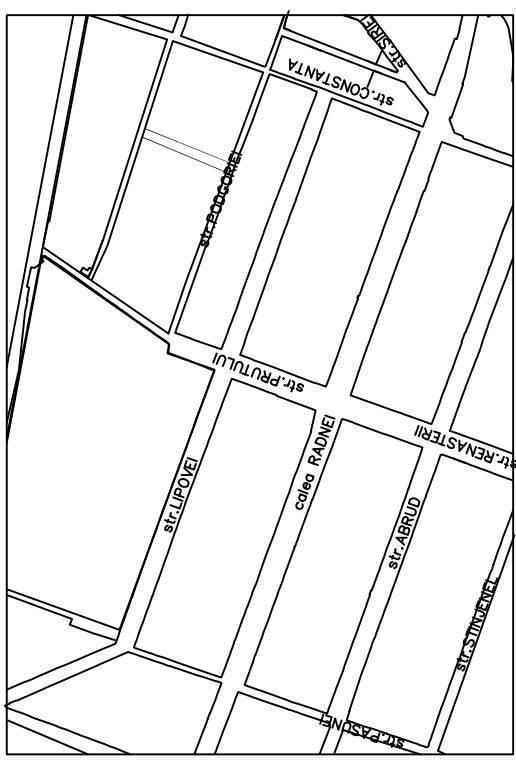

## LEGENDA

- LIMITA ZONA STUDIATA
- LIMITA INCINTA
- ZONA DE LOCUIT
- ZONA VERDE
- ZONE INIERBATE
- ZONA ALTEI SI PLATFORME
- IN INCINTA
- ZONA CIRCULATHI CAROSABILE
- ZONA EDIFICABILA
- GRADINA
- ZONA CU RESTRICTE DE CONSTRUIRE PANA LA ELABORARE PUZ

Verificator/ Expert	Semnatura	A1; A2
		Cerinta
<b>PRO URBAN S.R.L.</b>		
arhitectura, urbanism, design B-dul Revolutiei nr. 71, J02/1360/1994		
Sef proiect	Semnatura	Beneficiar: VLAD ANA
Proiectant	arh. Serban Elvira	Scara 1: 500
Desenat	arh. Serban Elvira	Data 2022
	arh. Serban Elvira	Faza P.U.Z.
		Pl. nr. 03'