
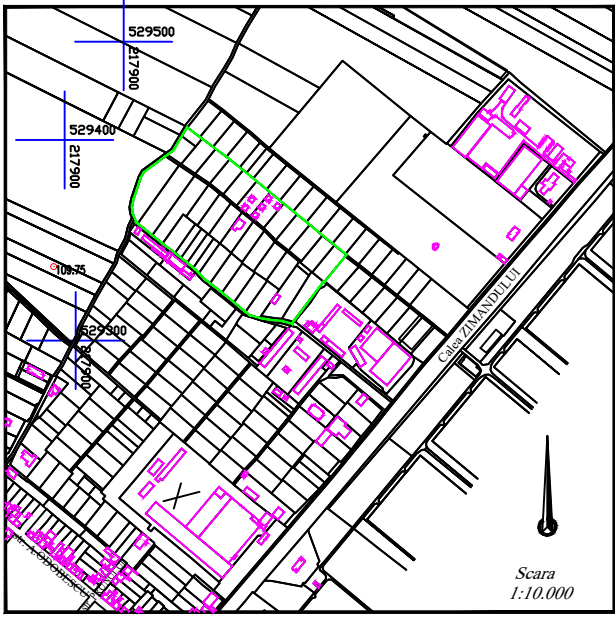


P.U.Z.

CONSTRUIRE CASE FAMILIALE P+E str. LUDWIG ROTH nr. 4 REGLEMENTARI EDILITARE

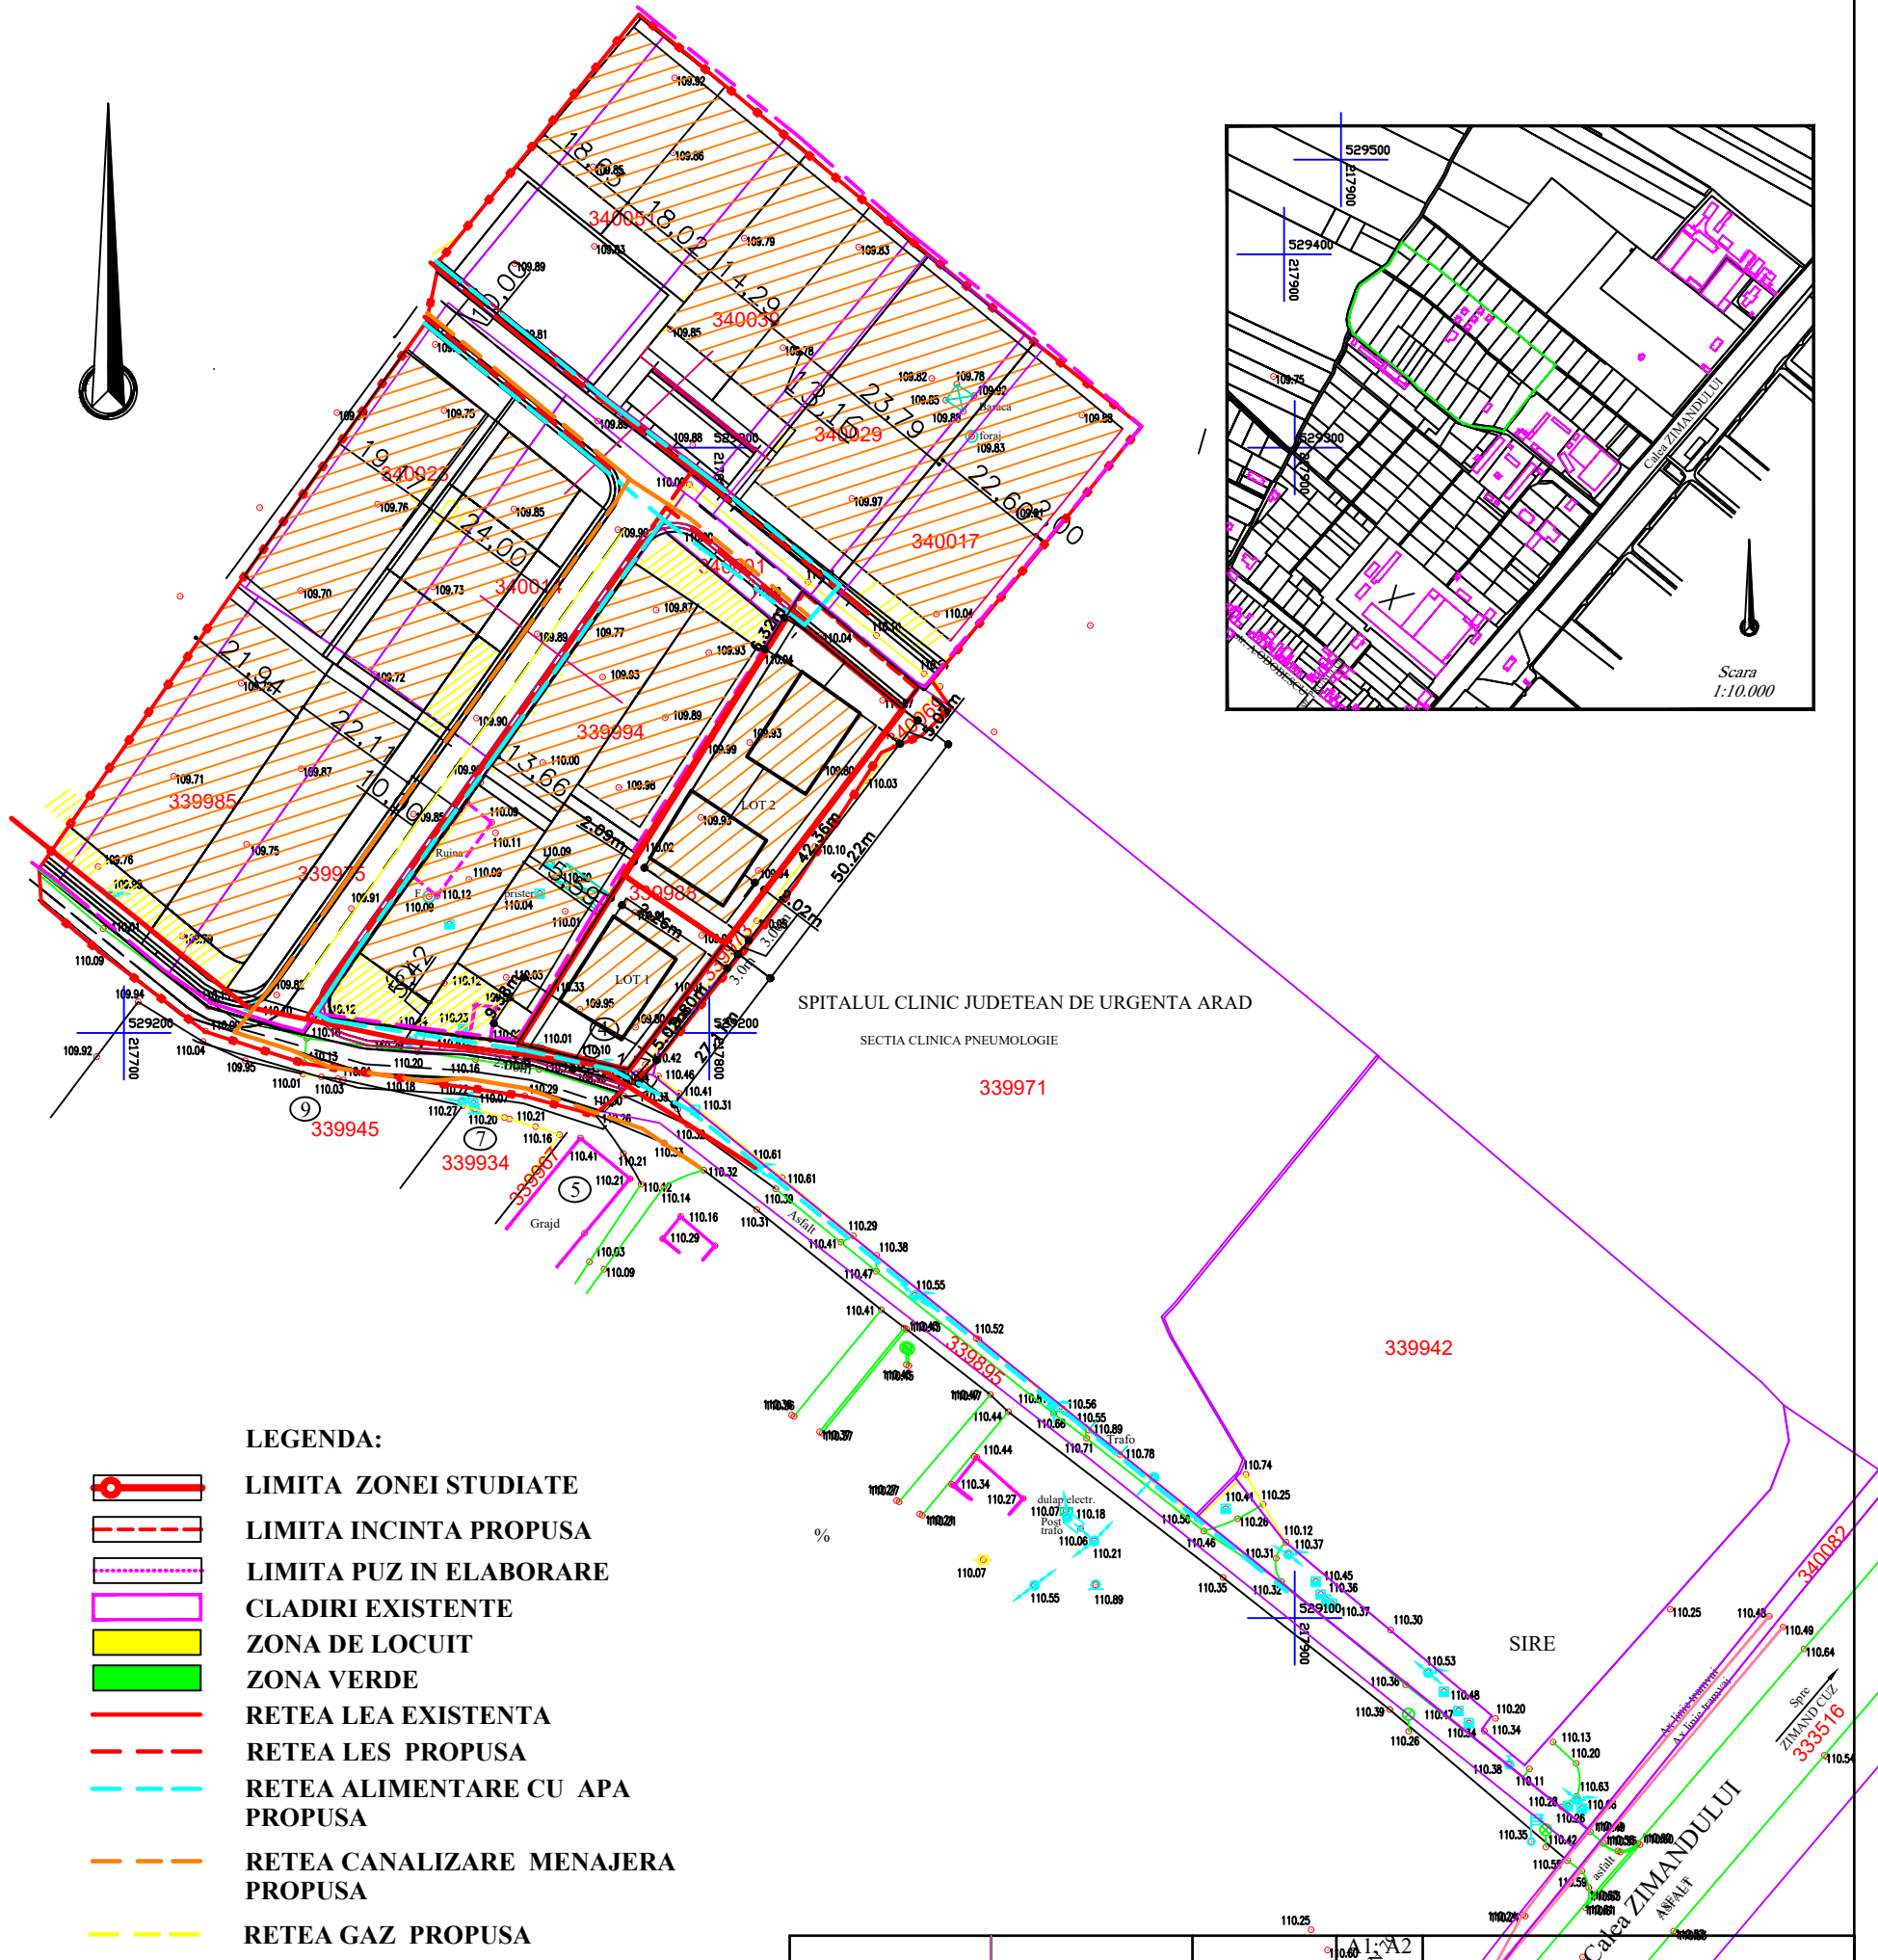

- LEGENDA:**
- LIMITA ZONEI STUDIATE
 - LIMITA INCINTA PROPU SA
 - LIMITA PUZ IN ELABORARE
 - CLADIRI EXISTENTE
 - ZONA DE LOCUIT
 - ZONA VERDE
 - RETEA LEA EXISTENTA
 - RETEA LES PROPU SA
 - RETEA ALIMENTARE CU APA PROPU SA
 - RETEA CANALIZARE MENAJERA PROPU SA
 - RETEA GAZ PROPU SA

Verificator/ Expert		Semnatura	A1-A2	
			Cerinta	
PRO URBAN S.R.L. arhitectura, urbanism, design B-dul Revolutiei nr. 71, J02/1360/1994		Beneficiar:	(PAGUBA SILVIA) ANA IONATHAN EMANUEL	
Sef proiect	arh. Serban Elvira	Semnatura	Scara 1:1000	Nr pr. 13
Proiectant	arh. Serban Elvira		Data 2022	Faza P.U.Z.
Desenat	arh. Serban Elvira			Pl. nr 03'