


# P.U.Z.

ZONA DEPOZITARE/LOGISTICA - ARAD, DJ 682

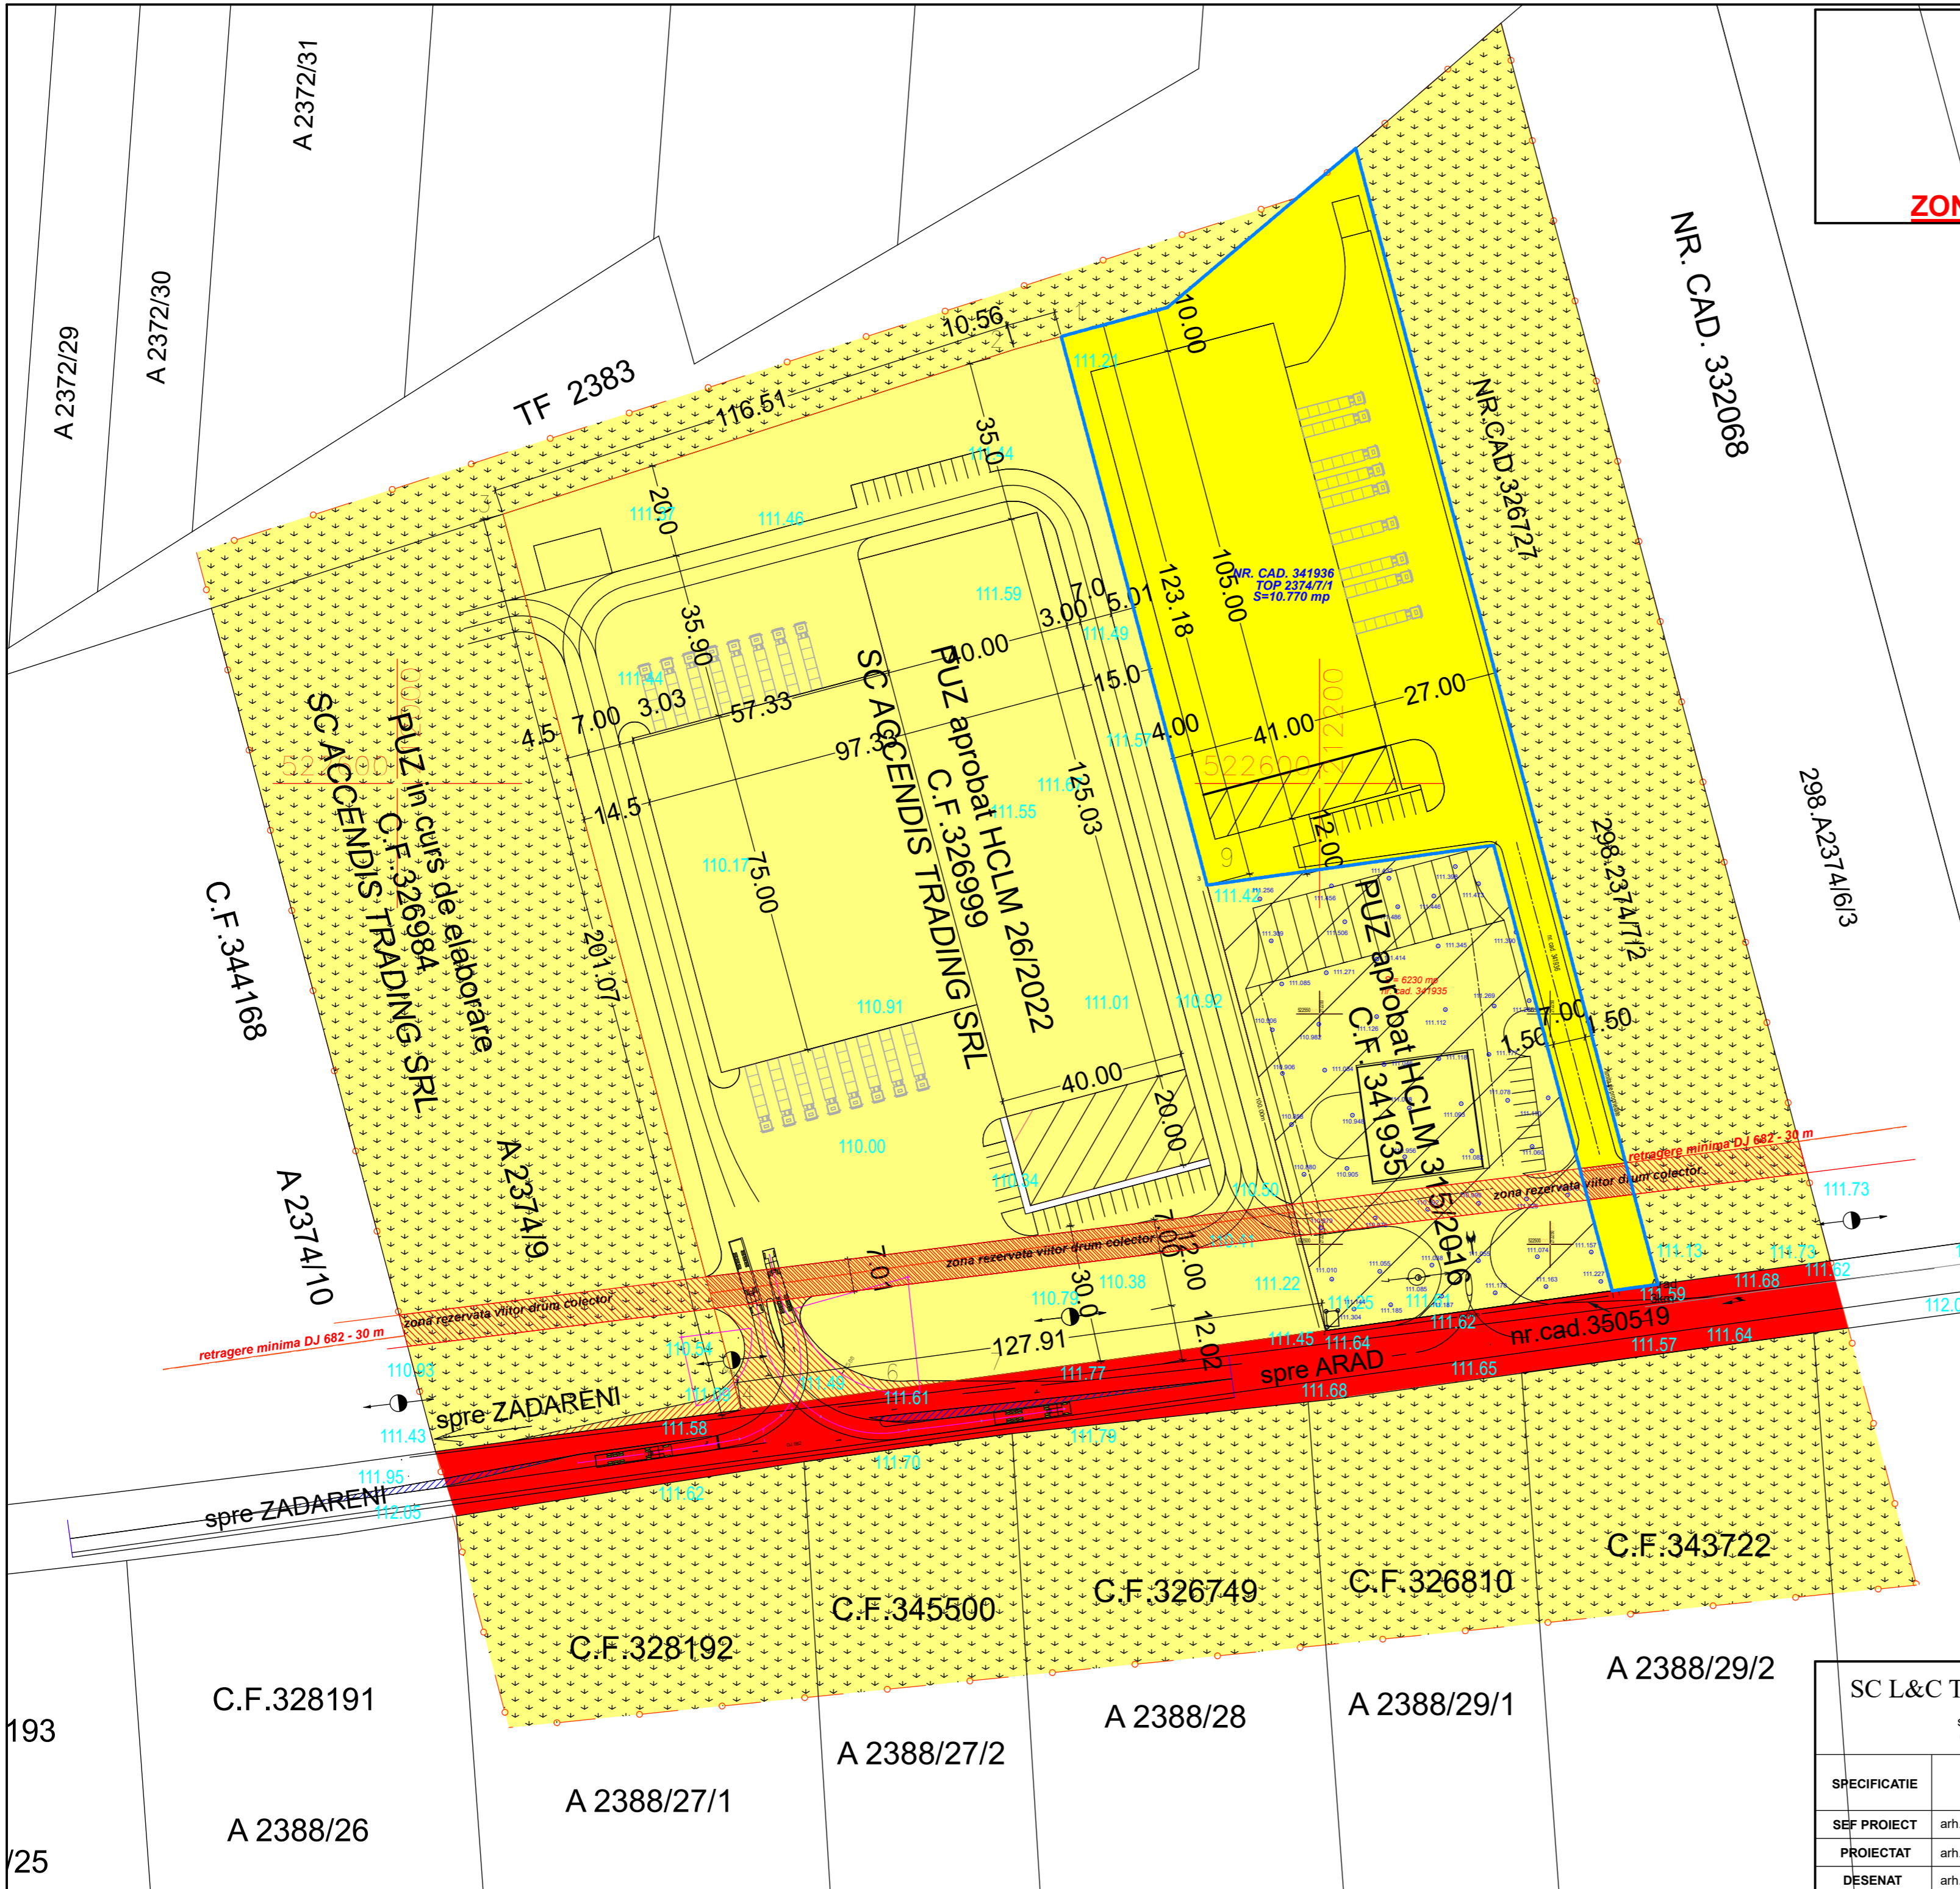

- LEGENDA:**
- LIMITE
  - LIMITA ZONA STUDIATA
  - LIMITA INTRAVILAN EXISTENT
  - LIMITA DE PROPRIETATE

	TERENURI PROPRIETATE PRIVATA
	TERENURI PROPRIETATE PUBLICA DE INTERES JUDETEAN
	TERENURI AGRICOLE PROPRIETATE PRIVATA
	ZONA REZERVATA VIITOR DRUM COLECTOR

SC L&C TOTAL PROIECT SRL				Beneficiari	
str.MUNCII nr.34 C.I.F. 17446955				SC BILUX LOGISTIK SRL	
				PROIECT NR.21/2021	
Tytu proiect-adresa				FAZA	
ZONA DEPOZITARE/LOGISTICA - ARAD, DJ 682 Arad-Zadareni				P.U.Z.	
Tytu plansa				Plansa nr.04-A	
PROPRIETATEA ASUPRA TERENURILOR					
SPECIFICATIE	NUME	SEMNATURA	SCARA		
SEF PROIECT	arh.Cioara Lucian		1:5000		
PROIECTAT	arh.Cioara Lucian		DATA		
DESENAT	arh.Cioara Lucian		2021		