


PROPRIETATEA ASUPRA TERENURILOR SC. 1:500

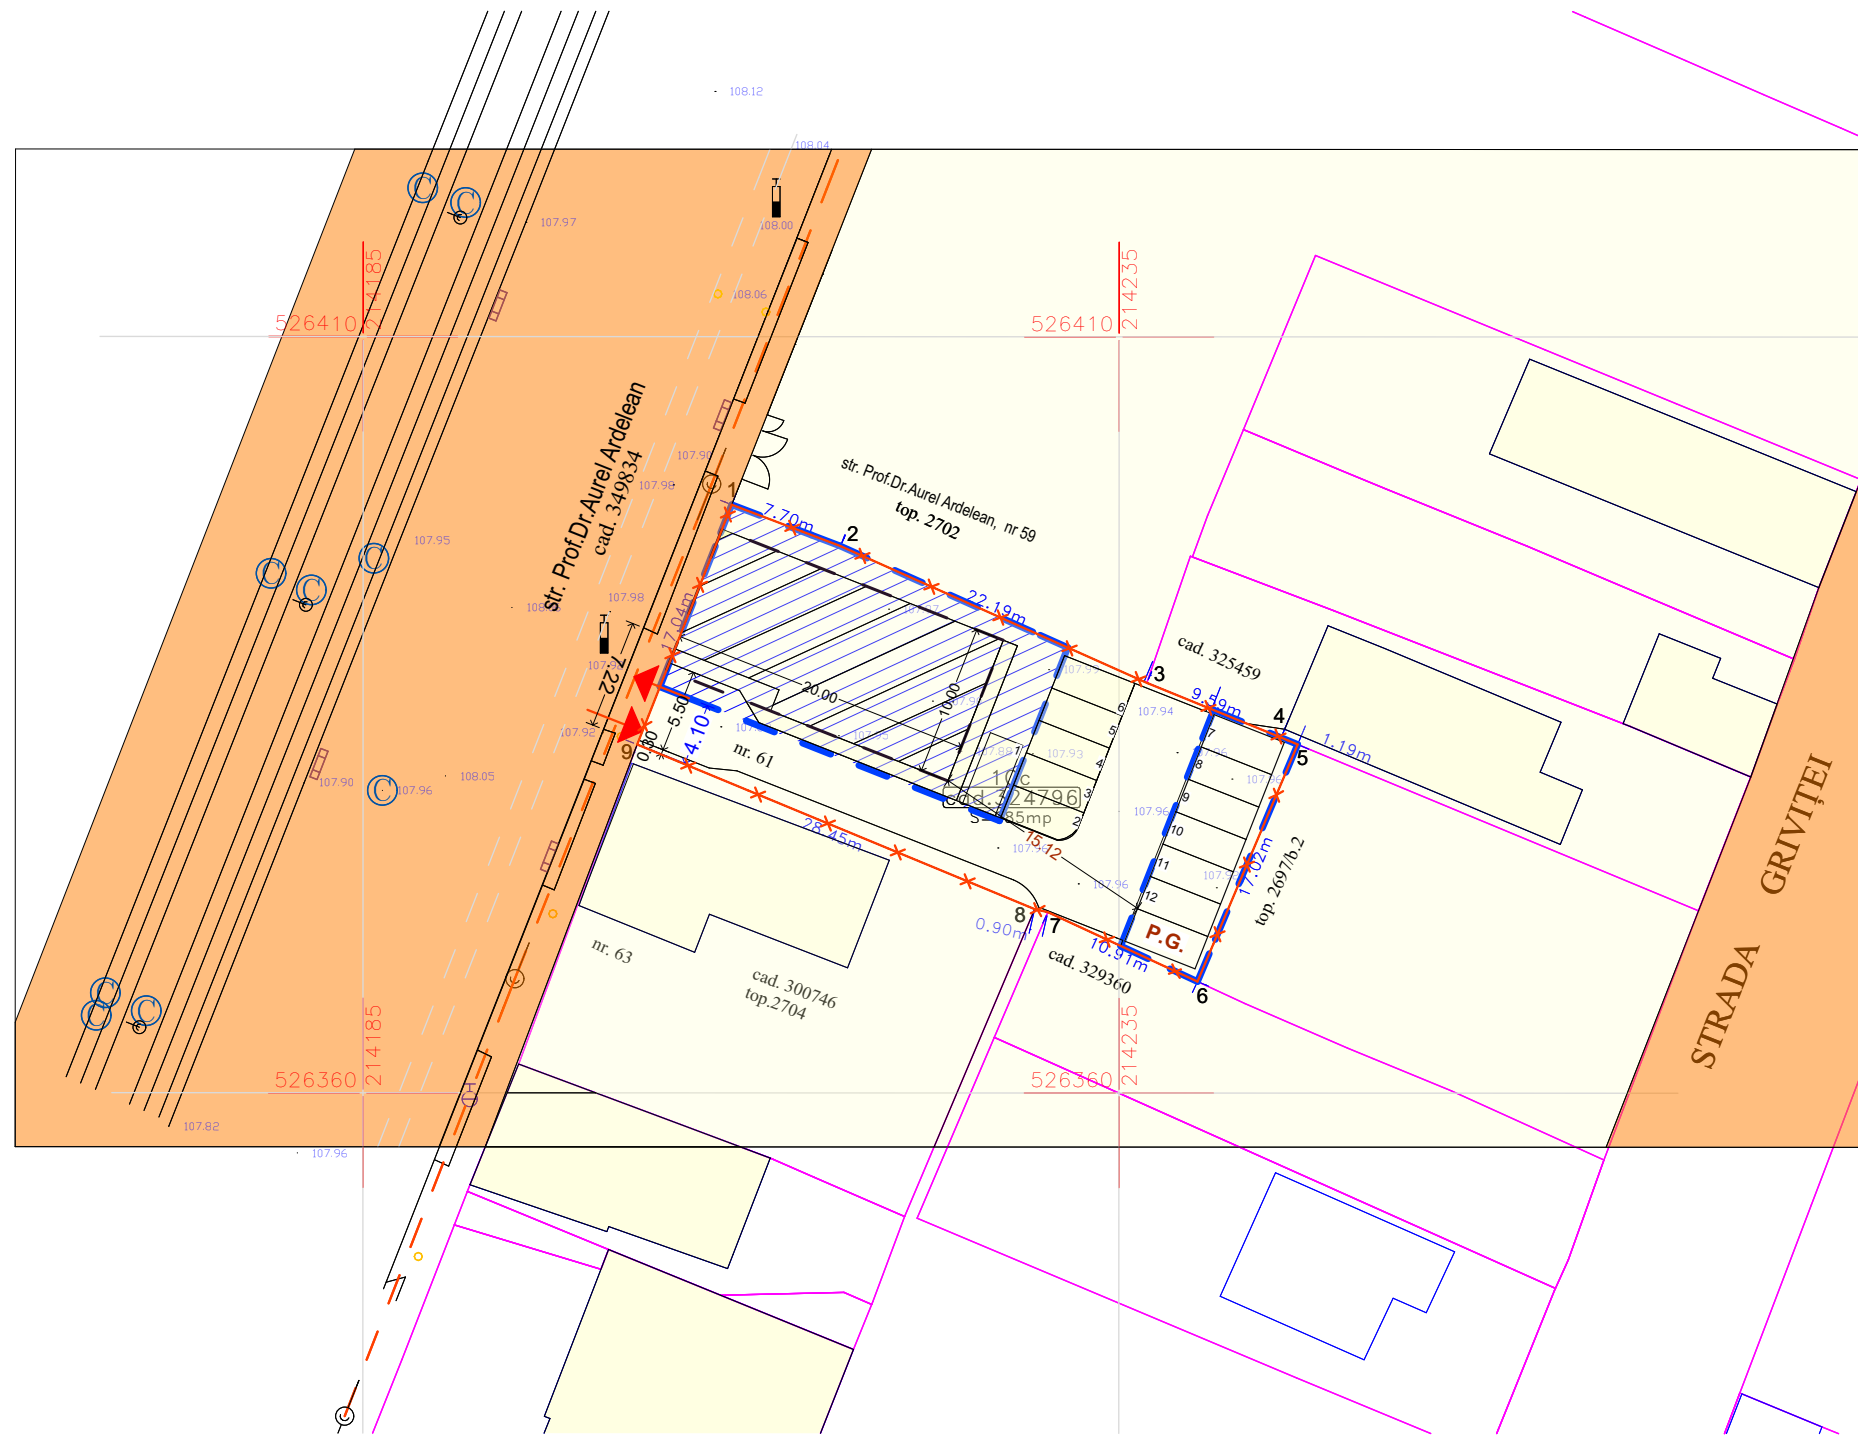

LEGENDA:

DELIMITARE

- ZONA STUDIATA 8 000 mp
- INCINTA CU PROPUNERI 685 mp

ZONIFICARE

a) DOMENIUL PUBLIC

- TEREN DIN DOMENIUL PUBLIC DE INTERES LOCAL



b) DOMENIUL PRIVAT

- TEREN PROPRIETATE PRIVATA A PERSOANELOR FIZICE SAU JURIDICE

Parcela (cad.324796)

| Nr. Pct. | Coordonate pct.de contur | | Lungimi laturi D(i,i+1) |
|----------|--------------------------|------------|-------------------------|
| | X [m] | Y [m] | |
| 1 | 526398.888 | 214209.377 | 7.698 |
| 2 | 526396.156 | 214216.574 | 22.187 |
| 3 | 526387.120 | 214236.838 | 9.592 |
| 4 | 526383.505 | 214245.723 | 1.185 |
| 5 | 526383.051 | 214246.818 | 17.020 |
| 6 | 526367.373 | 214240.195 | 10.907 |
| 7 | 526371.956 | 214230.298 | 0.896 |
| 8 | 526372.157 | 214229.425 | 28.454 |
| 9 | 526383.032 | 214203.131 | 17.042 |

S(cad.324796)=685.37mp P=114.981m

| CALITATE | NUME | SEMANTURA | CERINTA | REFERAT / EXPERTIZA NR. | DATA |
|--|------|---|-----------|--|-------------------------|
| EXPERT | | | | | |
| VERIFICATOR | | | | | |
|  STACONS proiectare & consultanta <small>bulevardul Decebal, nr. 6 Arad CP 310133 tel: 0751 638 313 stacons_arad@yahoo.com www.stacons.ro</small> | |  ISO 9001 : 2015 | | Beneficiar: MANDITA BOGDAN - DRAGOS si MANDITA DANIELA-ARABELA Jud.Arad , mun.Arad ,str. Nobel nr.2 | Nr. proiect: 72/2023 |
| SPECIFICATIE | | NUME | SEMANTURA | Scara: 1:500 | Format: A3 |
| SEF PROIECT | | arh.Crainic Dorin | | Data: nov. 2023 | |
| PROIECTAT | | arh. Golban Nicoleta | | | |
| DESENAT | | arh. Golban Nicoleta | | | |
| | | | | Titlu proiect: ELABORARE PUZ SI RLU CONSTRUIRE CLADIRE mun.Arad, str. Prof.Dr.Aurel Ardelean (fosta str. Padurii), nr.61, CF nr.324796 Arad | Faza: PUZ |
| | | | | Titlu plansa PROPRIETATEA ASUPRA TERENURILOR | Plansa nr.: 05 URB |