


REGLEMENTARI EDILITARE SC. 1:500

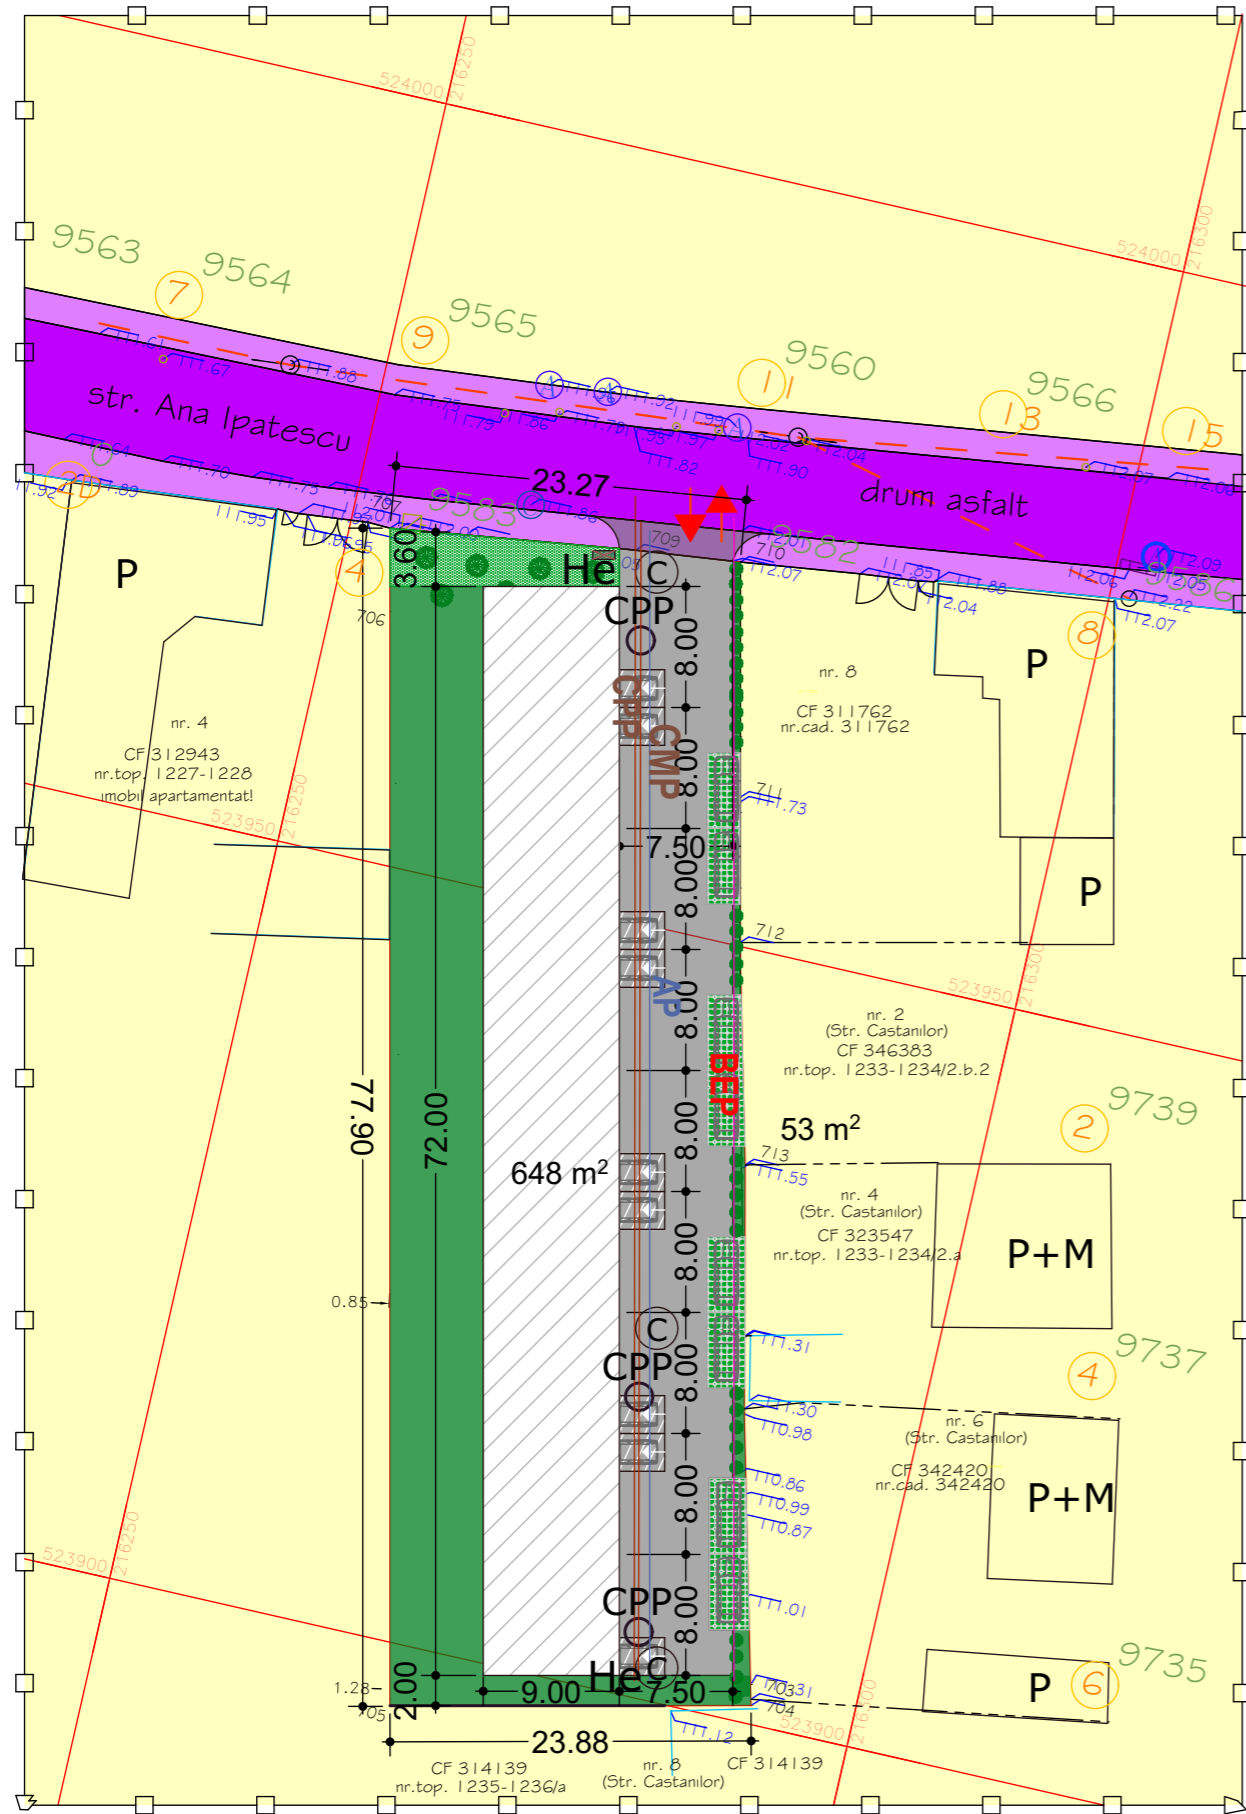

LEGENDA:

DELIMITARE

- ZONA STUDIATA 9.500 mp
- INCINTA CU PROPUNERI 1.796 mp

Parcela (CF354181)

Nr. Pct.	Coordonate pct.de contur		Lungimi laterali D(i,i+1)
	X [m]	Y [m]	
703	523901.630	216293.108	0.411
704	523901.233	216293.213	23.875
705	523895.865	216269.949	72.391
706	523966.442	216253.845	5.512
707	523971.816	216252.621	0.567
708	523971.893	216253.183	15.740
709	523974.016	216268.779	6.969
710	523974.781	216275.706	15.869
711	523959.306	216279.221	9.286
712	523950.251	216281.278	14.705
713	523935.994	216284.881	11.306
714	523924.964	216287.365	4.827
715	523920.252	216288.413	19.205

S(CF354181)=1795.61mp P=200.663m

LEGENDA PROPUS:

- AP — conducta alimentare apa propusa
- CMP — conducta canal menajer propus
- CPP — conducta pluvial propus
- BEP — bransament electric subteran propus
- CPP — camin vizitare pluvial propus
- He — hidranti exteriori supraterani din 150m in 150m
- C — camin menajer propus din 50 m in 50 m pe retea principal

LEGENDA:

- LINIE ELECTRICA AERIANA EXISTENTA
- LINIE ELECTRICA SUBTERANA EXISTENTA
- Lesp — LINIE ELECTRICA SUBTERANA 20 kV - PROPUSA
- App — RETEA APA RECE
- Cmp — CONDUCTA CANALIZARE MENAJERA

STACONS proiectare & consultanta <small>bulevardul Decebal, nr. 6 Arad CP 310133 Tel: 0257/210985 Fax: 0257/210989 stacons_arad@stacons.ro www.stacons.ro</small>	ISO 9001 : 2015	Beneficiar:	SC BENILA GROUP SRL	Nr. proiect:	45/2021
		Jud.Ar, loc Arad, str.Horia nr.7		Titlu proiect:	ELABORARE P.U.Z. SI R.L.U. AFERENT: CONSTRUIRE LOCUINTE COLECTIVE
SPECIFICATIE NUME SEMNATURA SEF PROIECT arh.Crainic Dorin Paul PROIECTAT ing. Nicoras Ionut DESENAT arh.stag.Zubcu Mihai		Scara:	1:500	Format:	A3
		Data:	ian.2021	Titlu plansa:	REGLEMENTARI EDILITARE
					Plansa nr.: 03 URB