


PLAN DE INCADRARE

Sc. 1:20 000

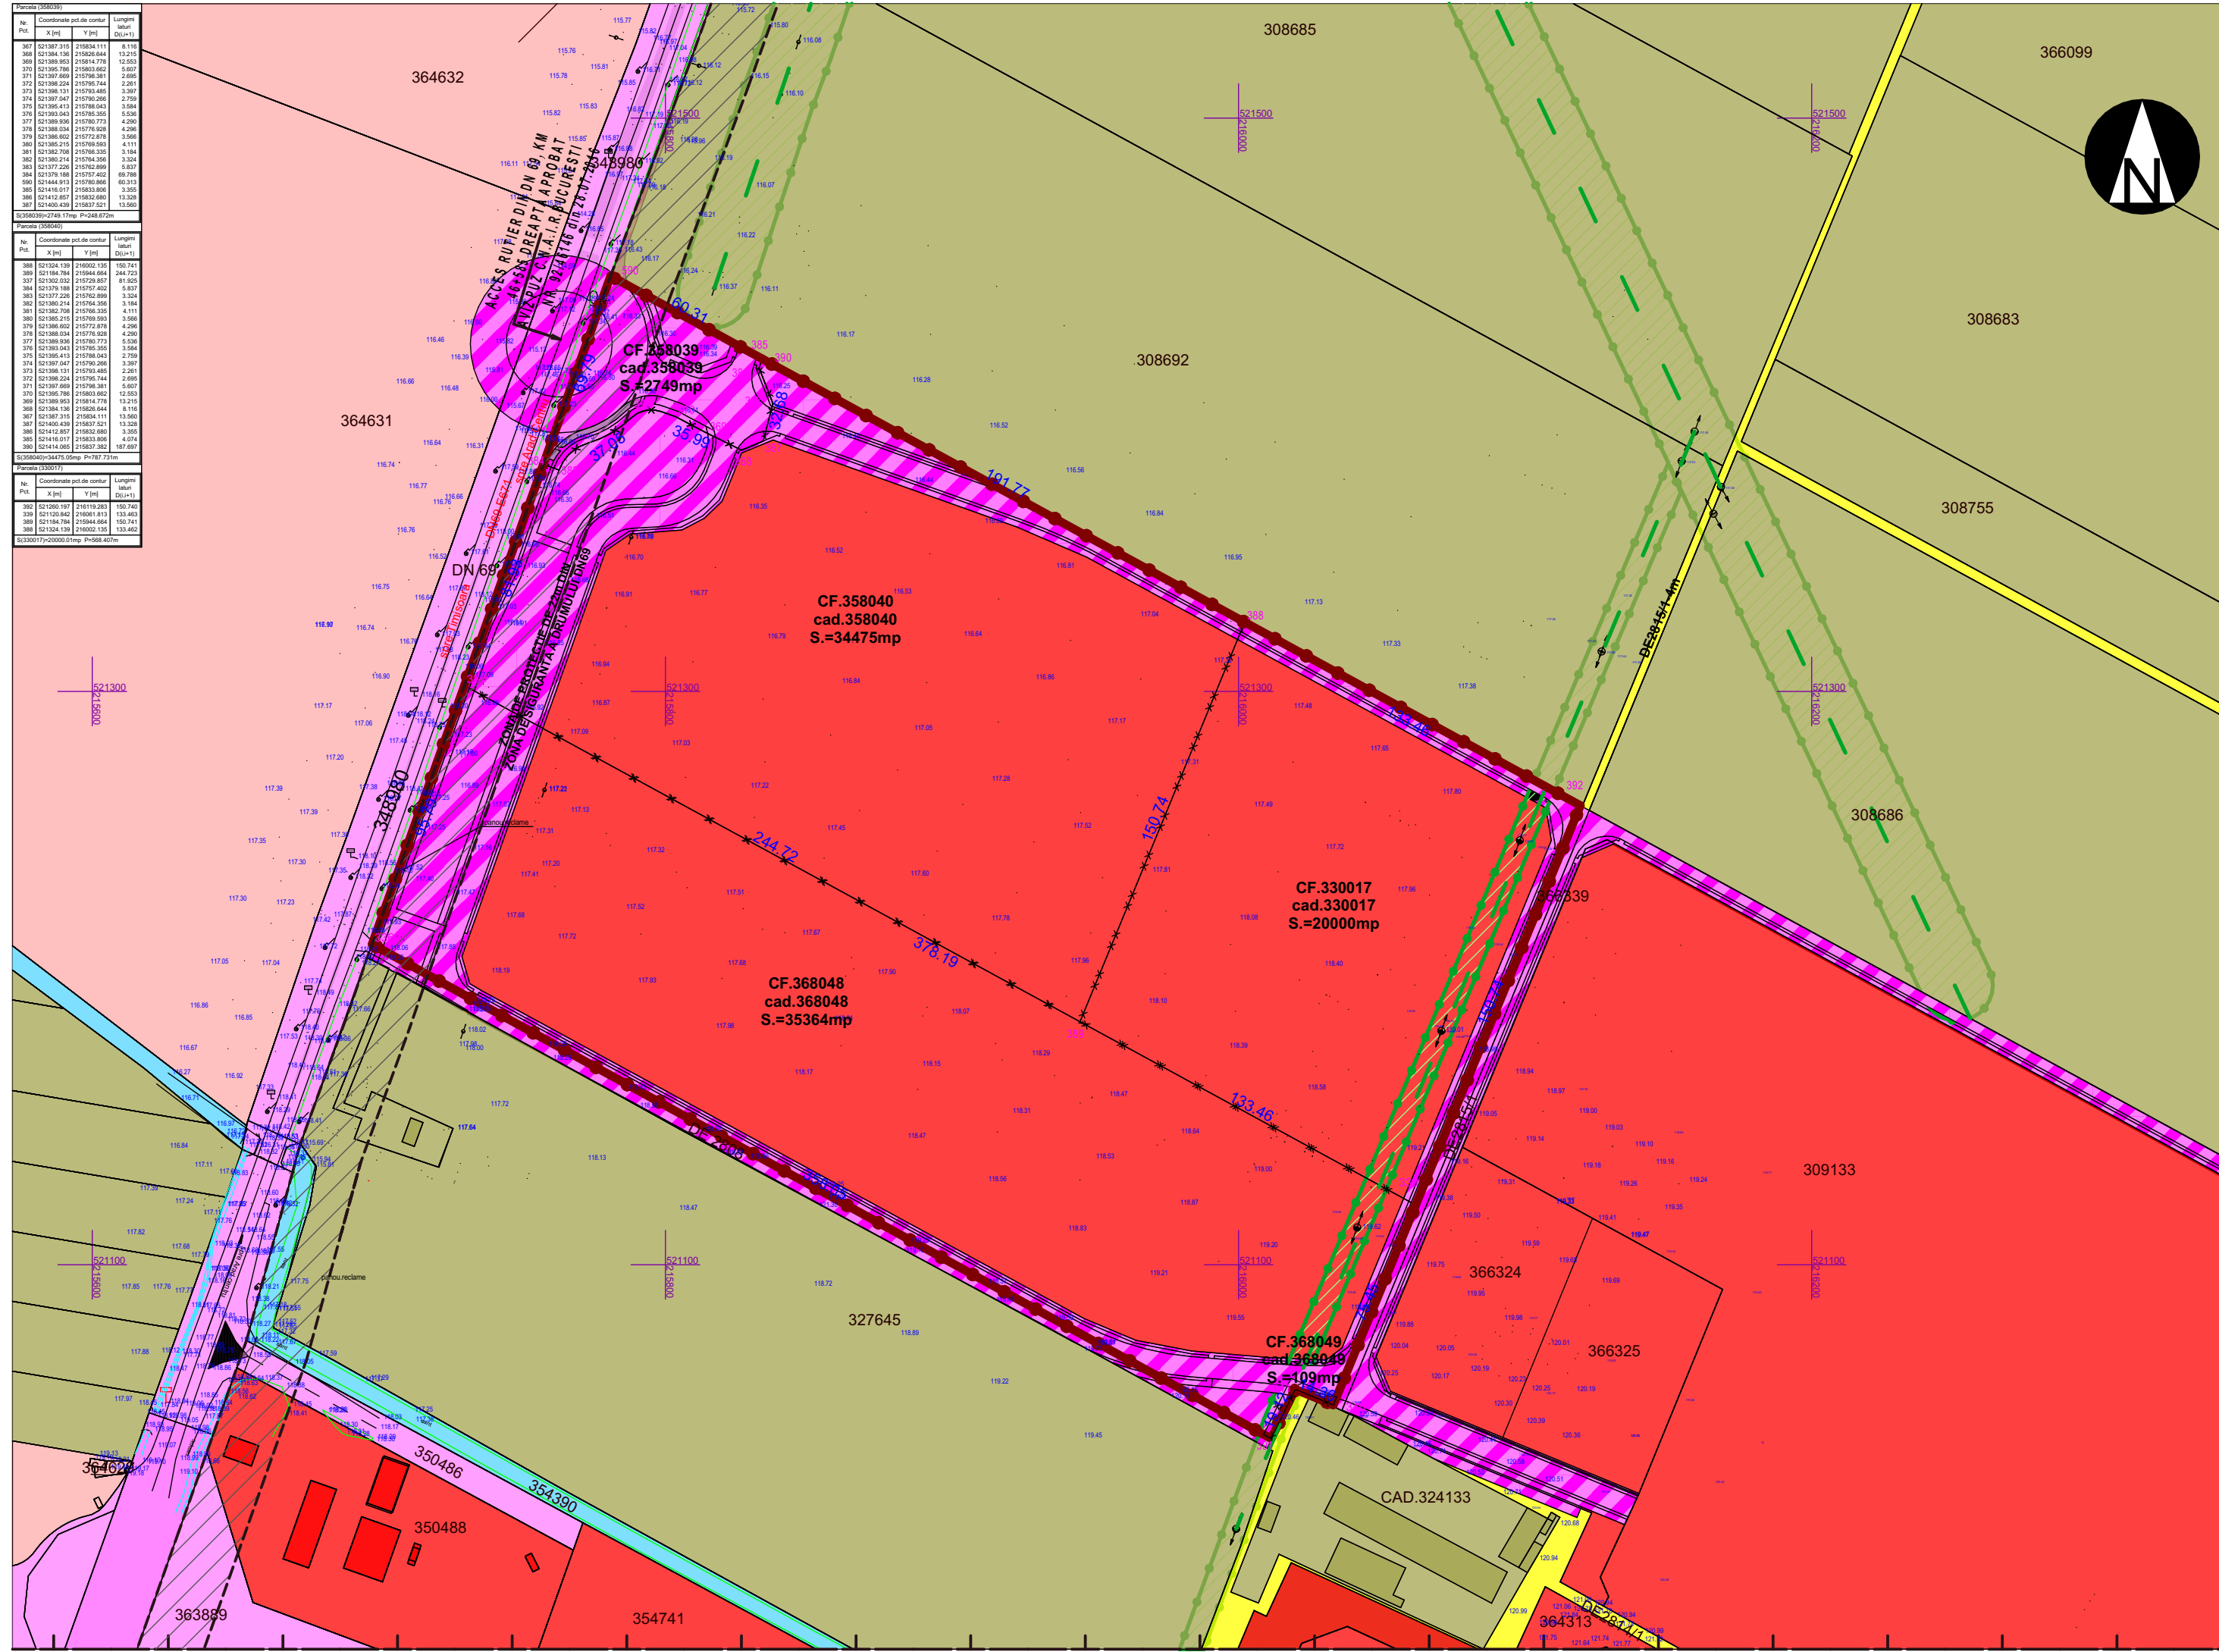

Parcela (358040)			
No.	Coordonate pct de contur	Lungime	
Pct.	X [m]	Y [m]	(D _{ij} +1)
