



# P.U.Z. CONSTRUIRE LOCUINTA PARTER SI GARD LA FRONTAL STRADAL PROPRIETATEA ASUPRA TERENURILOR

INCADRARE IN ZON?  
scara 1:5000

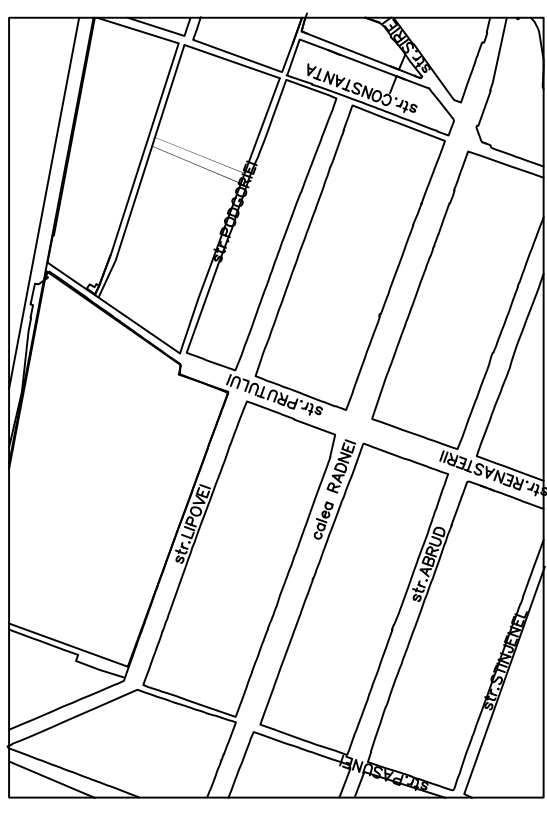

- LEGENDA**
- LIMITA ZONA STUDIATA
  - LIMITA INCINTA
  - TERENURI PROPRIETATE PRIVATA A PERSOANELOR FIZICE SI JURIDICE
  - TERENURI APARTINAND DOMENIULUI PUBLIC
  - TERENURI PROPRIETATE PRIVATA A PERSOANELOR FIZICE CARE TRECE IN DOMENIUL PUBLIC
  - ZONA EDISIFICABILA
  - ALINIAMENT PROPUS
  - ZONA CU RESTRICTIE DE CONSTRUIRE PANA LA ELABORE PUZ

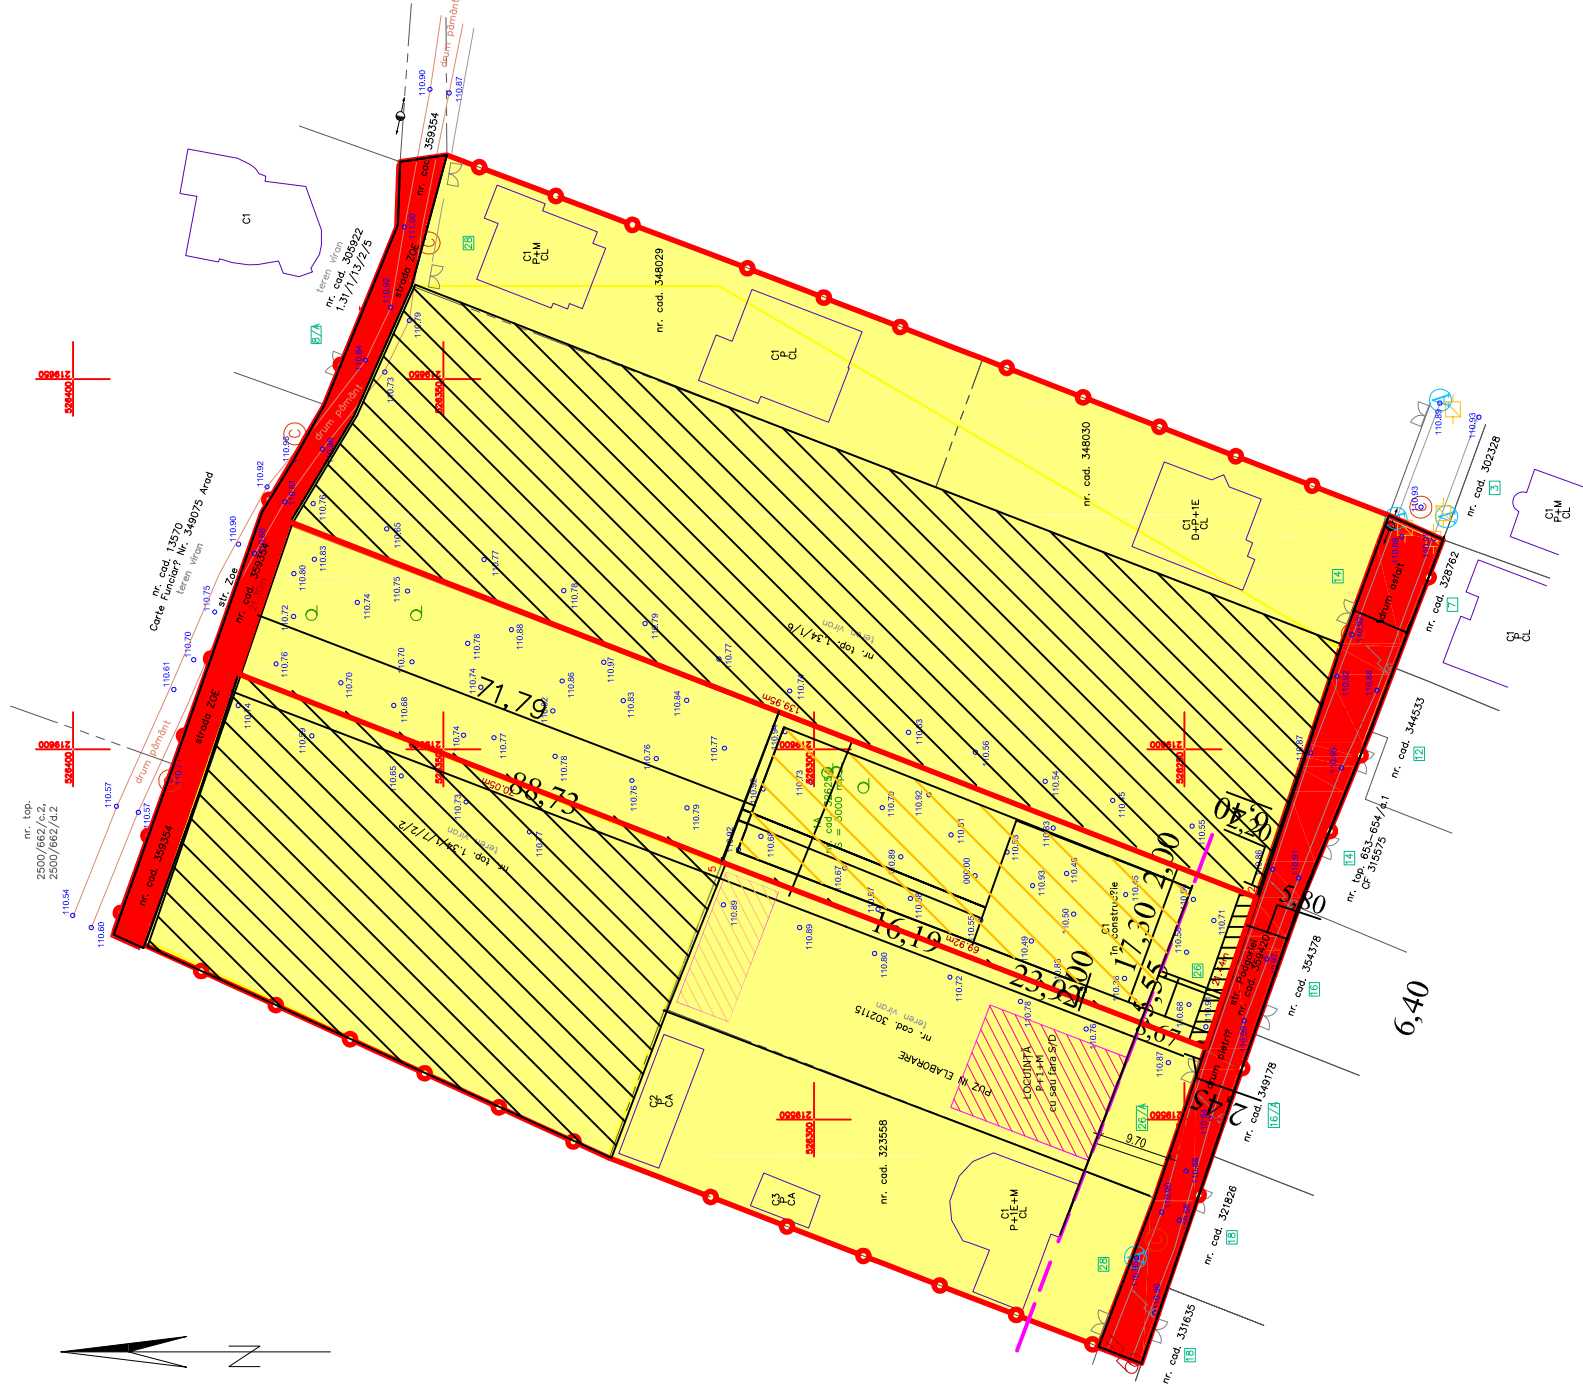

Verificator/ Expert	Semnatura	AI; A2
		Cerinta
<b>PRO URBAN S.R.L.</b>		
arhitectura, urbanism, design B-dul Revolutiei nr. 71, J02/1360/1994		
Sef proiect	Numele	Beneficiar:
Proiectant	arh. Serban Elvira	VLAD ANA
Desenat	arh. Serban Elvira	Scara
		1:1000
		Data
		2022
		Faza P.U.Z.
		CONSTRUIRE LOCUINTA PARTER SI GARD LA FRONTAL STRADAL str. Podgorici, NR.26
		Pl. nr. 05